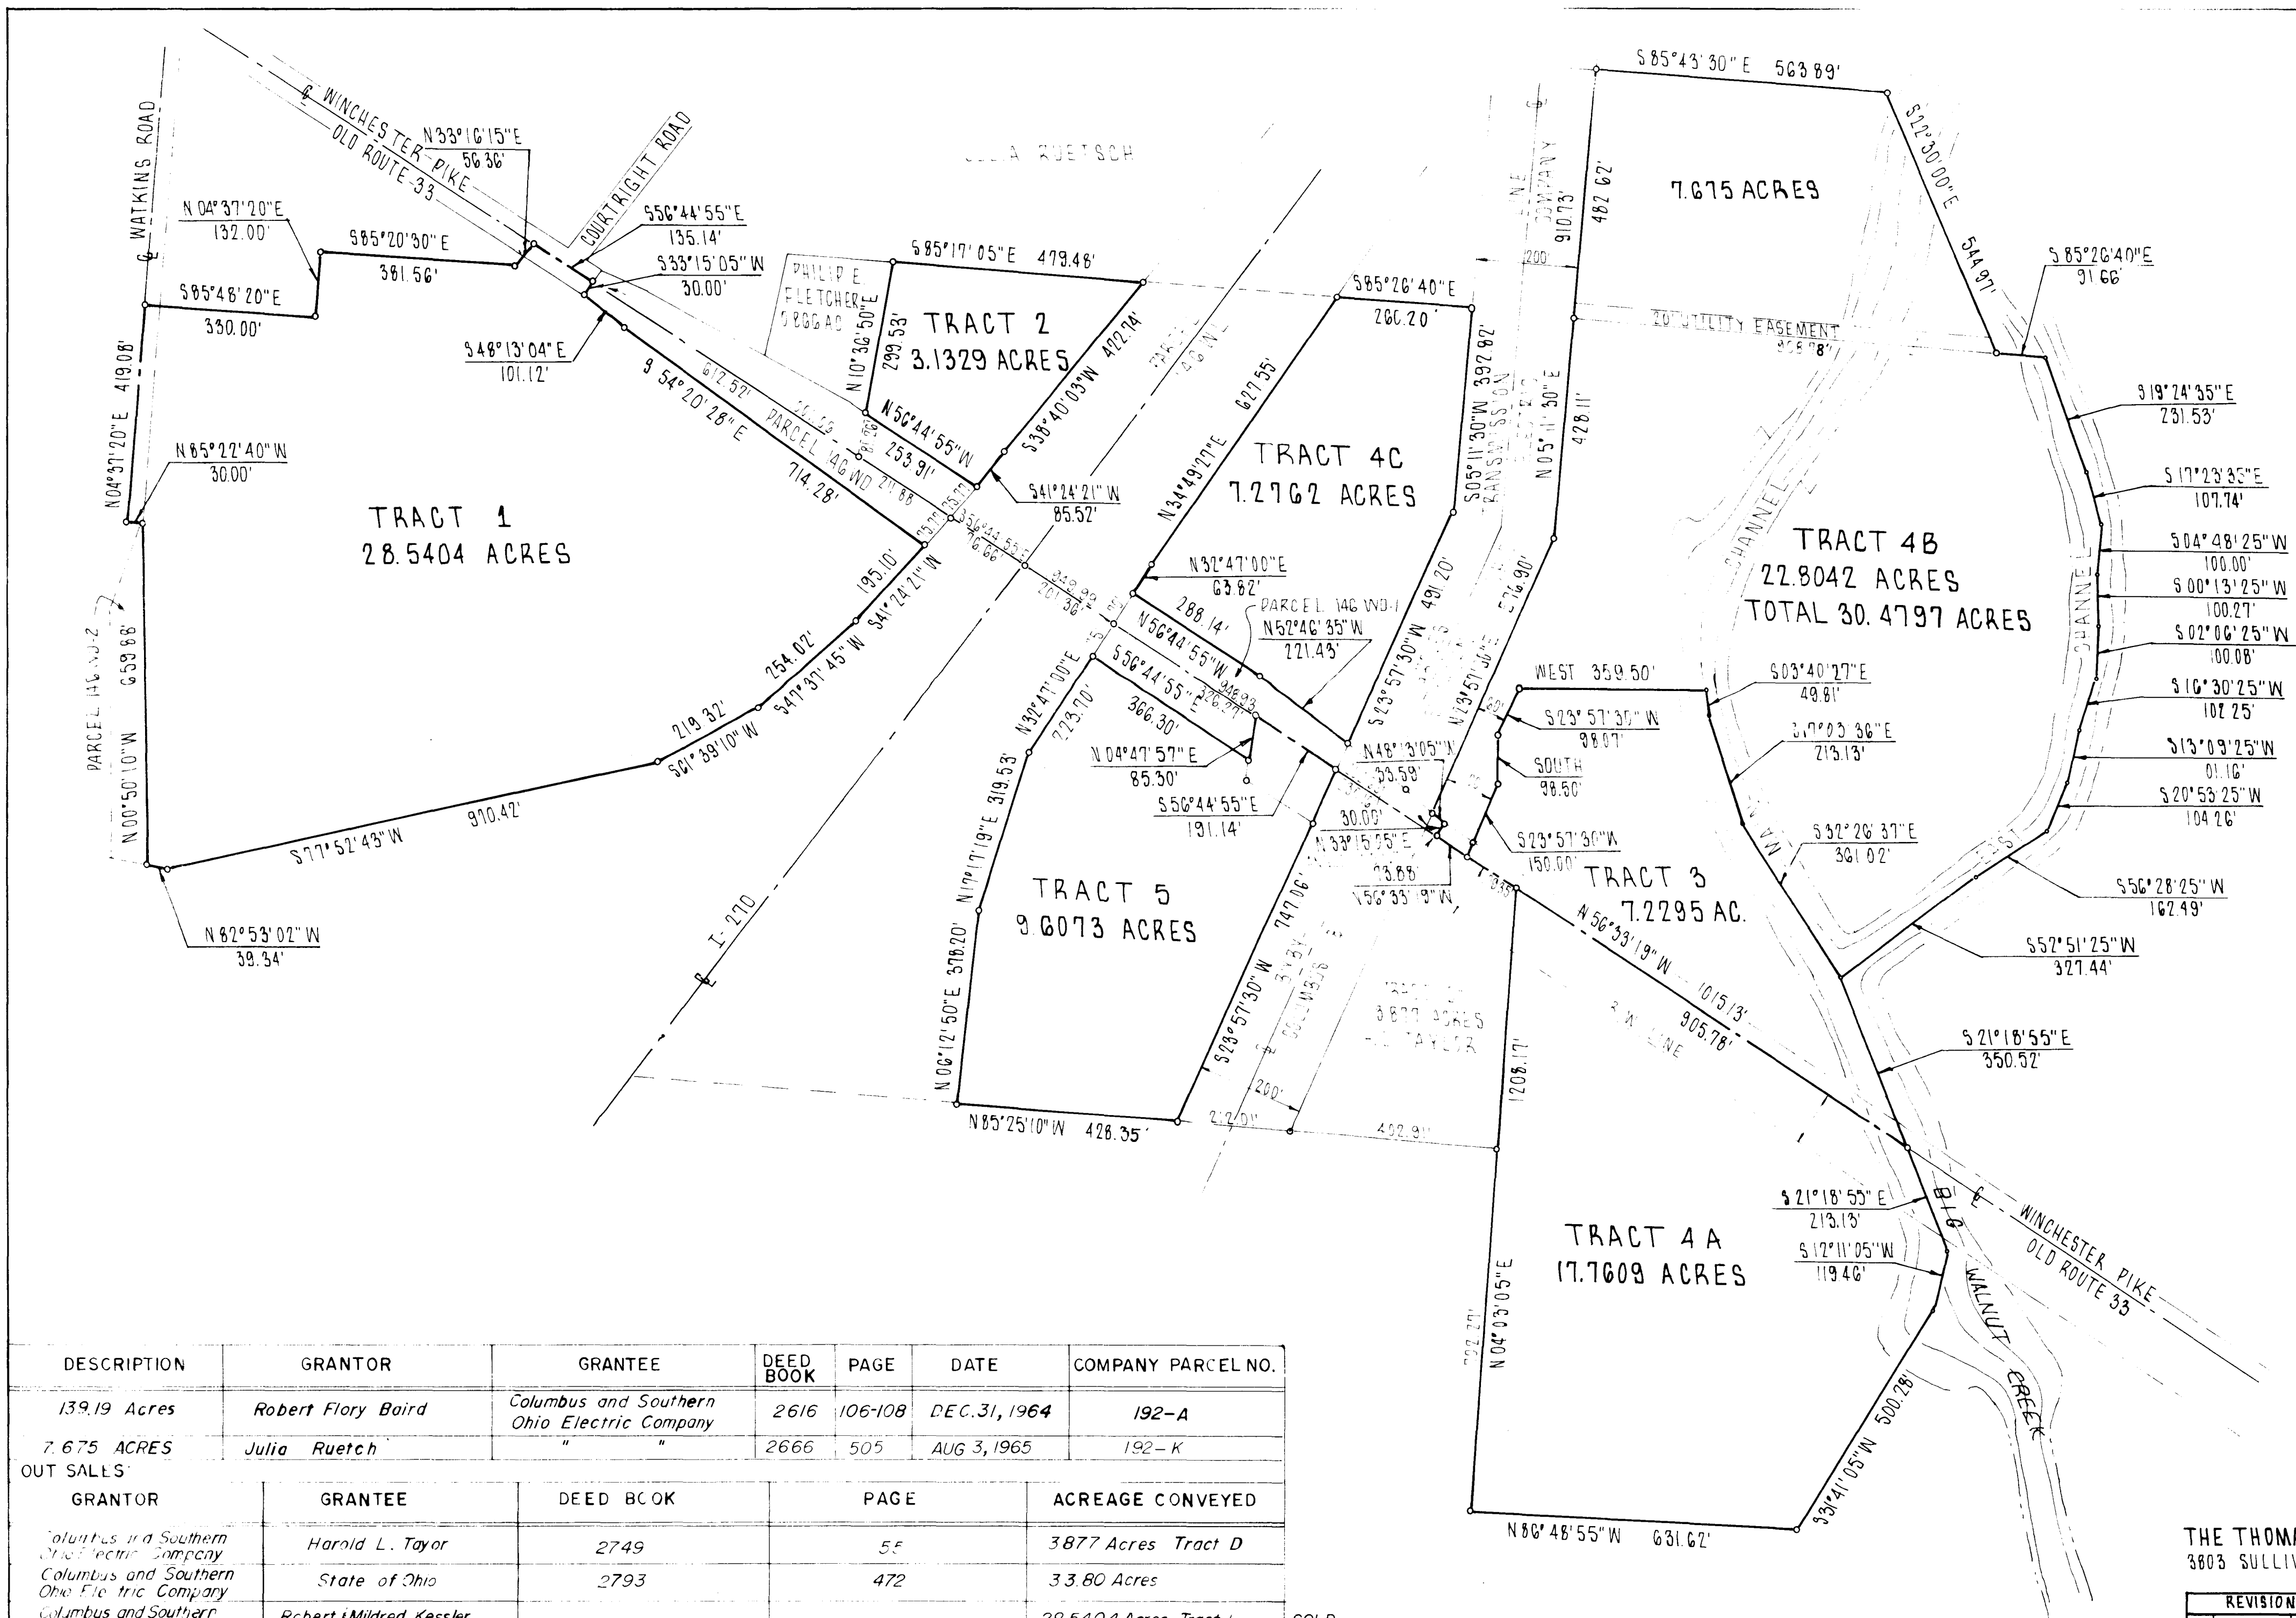
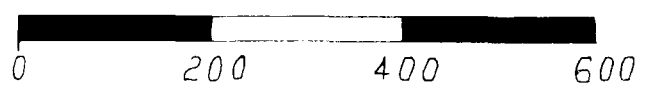


| DESCRIPTION                                 | GRANTOR                  | GRANTEE                                     | DEED BOOK | PAGE                  | DATE         | COMPANY PARCEL NO. |
|---------------------------------------------|--------------------------|---------------------------------------------|-----------|-----------------------|--------------|--------------------|
| 139.19 Acres                                | Robert Flory Baird       | Columbus and Southern Ohio Electric Company | 2616      | 106-108               | DEC.31, 1964 | 192-A              |
| 7.675 ACRES                                 | Julia Ruetch             | "                                           | 2666      | 505                   | AUG 3, 1965  | 192-K              |
| OUT SALLS                                   |                          |                                             |           |                       |              |                    |
| GRANTOR                                     | GRANTEE                  | DEED BOOK                                   | PAGE      | ACREAGE CONVEYED      |              |                    |
| Columbus and Southern Ohio Electric Company | Harold L. Taylor         | 2749                                        | 5F        | 3877 Acres Tract D    |              |                    |
| Columbus and Southern Ohio Electric Company | State of Ohio            | 2793                                        | 472       | 33.80 Acres           |              |                    |
| Columbus and Southern Ohio Electric Company | Robert & Mildred Kessler |                                             |           | 28.5404 Acres Tract 1 |              |                    |
| Columbus and Southern Ohio Electric Company | Phillip & Mary Fletcher  |                                             |           | 3.1329 Acres Tract 2  |              |                    |
| Columbus and Southern Ohio Electric Company | William & Renee Gerhardt |                                             |           | 7.2295 Acres Tract 3  |              |                    |
|                                             |                          |                                             |           | SOLD                  |              |                    |
|                                             |                          |                                             |           | SOLD                  |              |                    |
|                                             |                          |                                             |           | SOLD                  |              |                    |

BAIRD FARM

IRON PINS SHOWN THUS   
SPIKES SHOWN THUS   
SCALE  


THE THOMAS ENGINEERING AND SURVEYING CO.  
3803 SULLIVANT AVE. COLUMBUS, OHIO 43228

| REVISIONS |         |     | LOCATED IN THE STATE OF OHIO, COUNTY OF FRANKLIN, TOWNSHIP OF MADISON. |               |                 |
|-----------|---------|-----|------------------------------------------------------------------------|---------------|-----------------|
| NO.       | DATE    | BY  | ROBERTA F. BAIRD FARM SURVEY                                           |               |                 |
| 1         | 7-28-80 | WRS | FOR THE COLUMBUS & SOUTHERN OHIO ELECTRIC CO.                          |               |                 |
| 2         |         |     | DRWN BY RWC                                                            | SCALE 1"=200' | ORD. NO. 198-79 |
| 3         |         |     |                                                                        | DATE MAY 79   | E-493           |
| 4         |         |     |                                                                        |               |                 |
| 5         |         |     | TRACED BY LRC                                                          |               |                 |

REGISTERED SURVEYOR S. 5041