


Survey of Acreage Tracts Located in Madison Township, State of Ohio, County of Franklin, Part of Section 5, Township 11, Range 21, of the Congress Lands
November 29, 1962

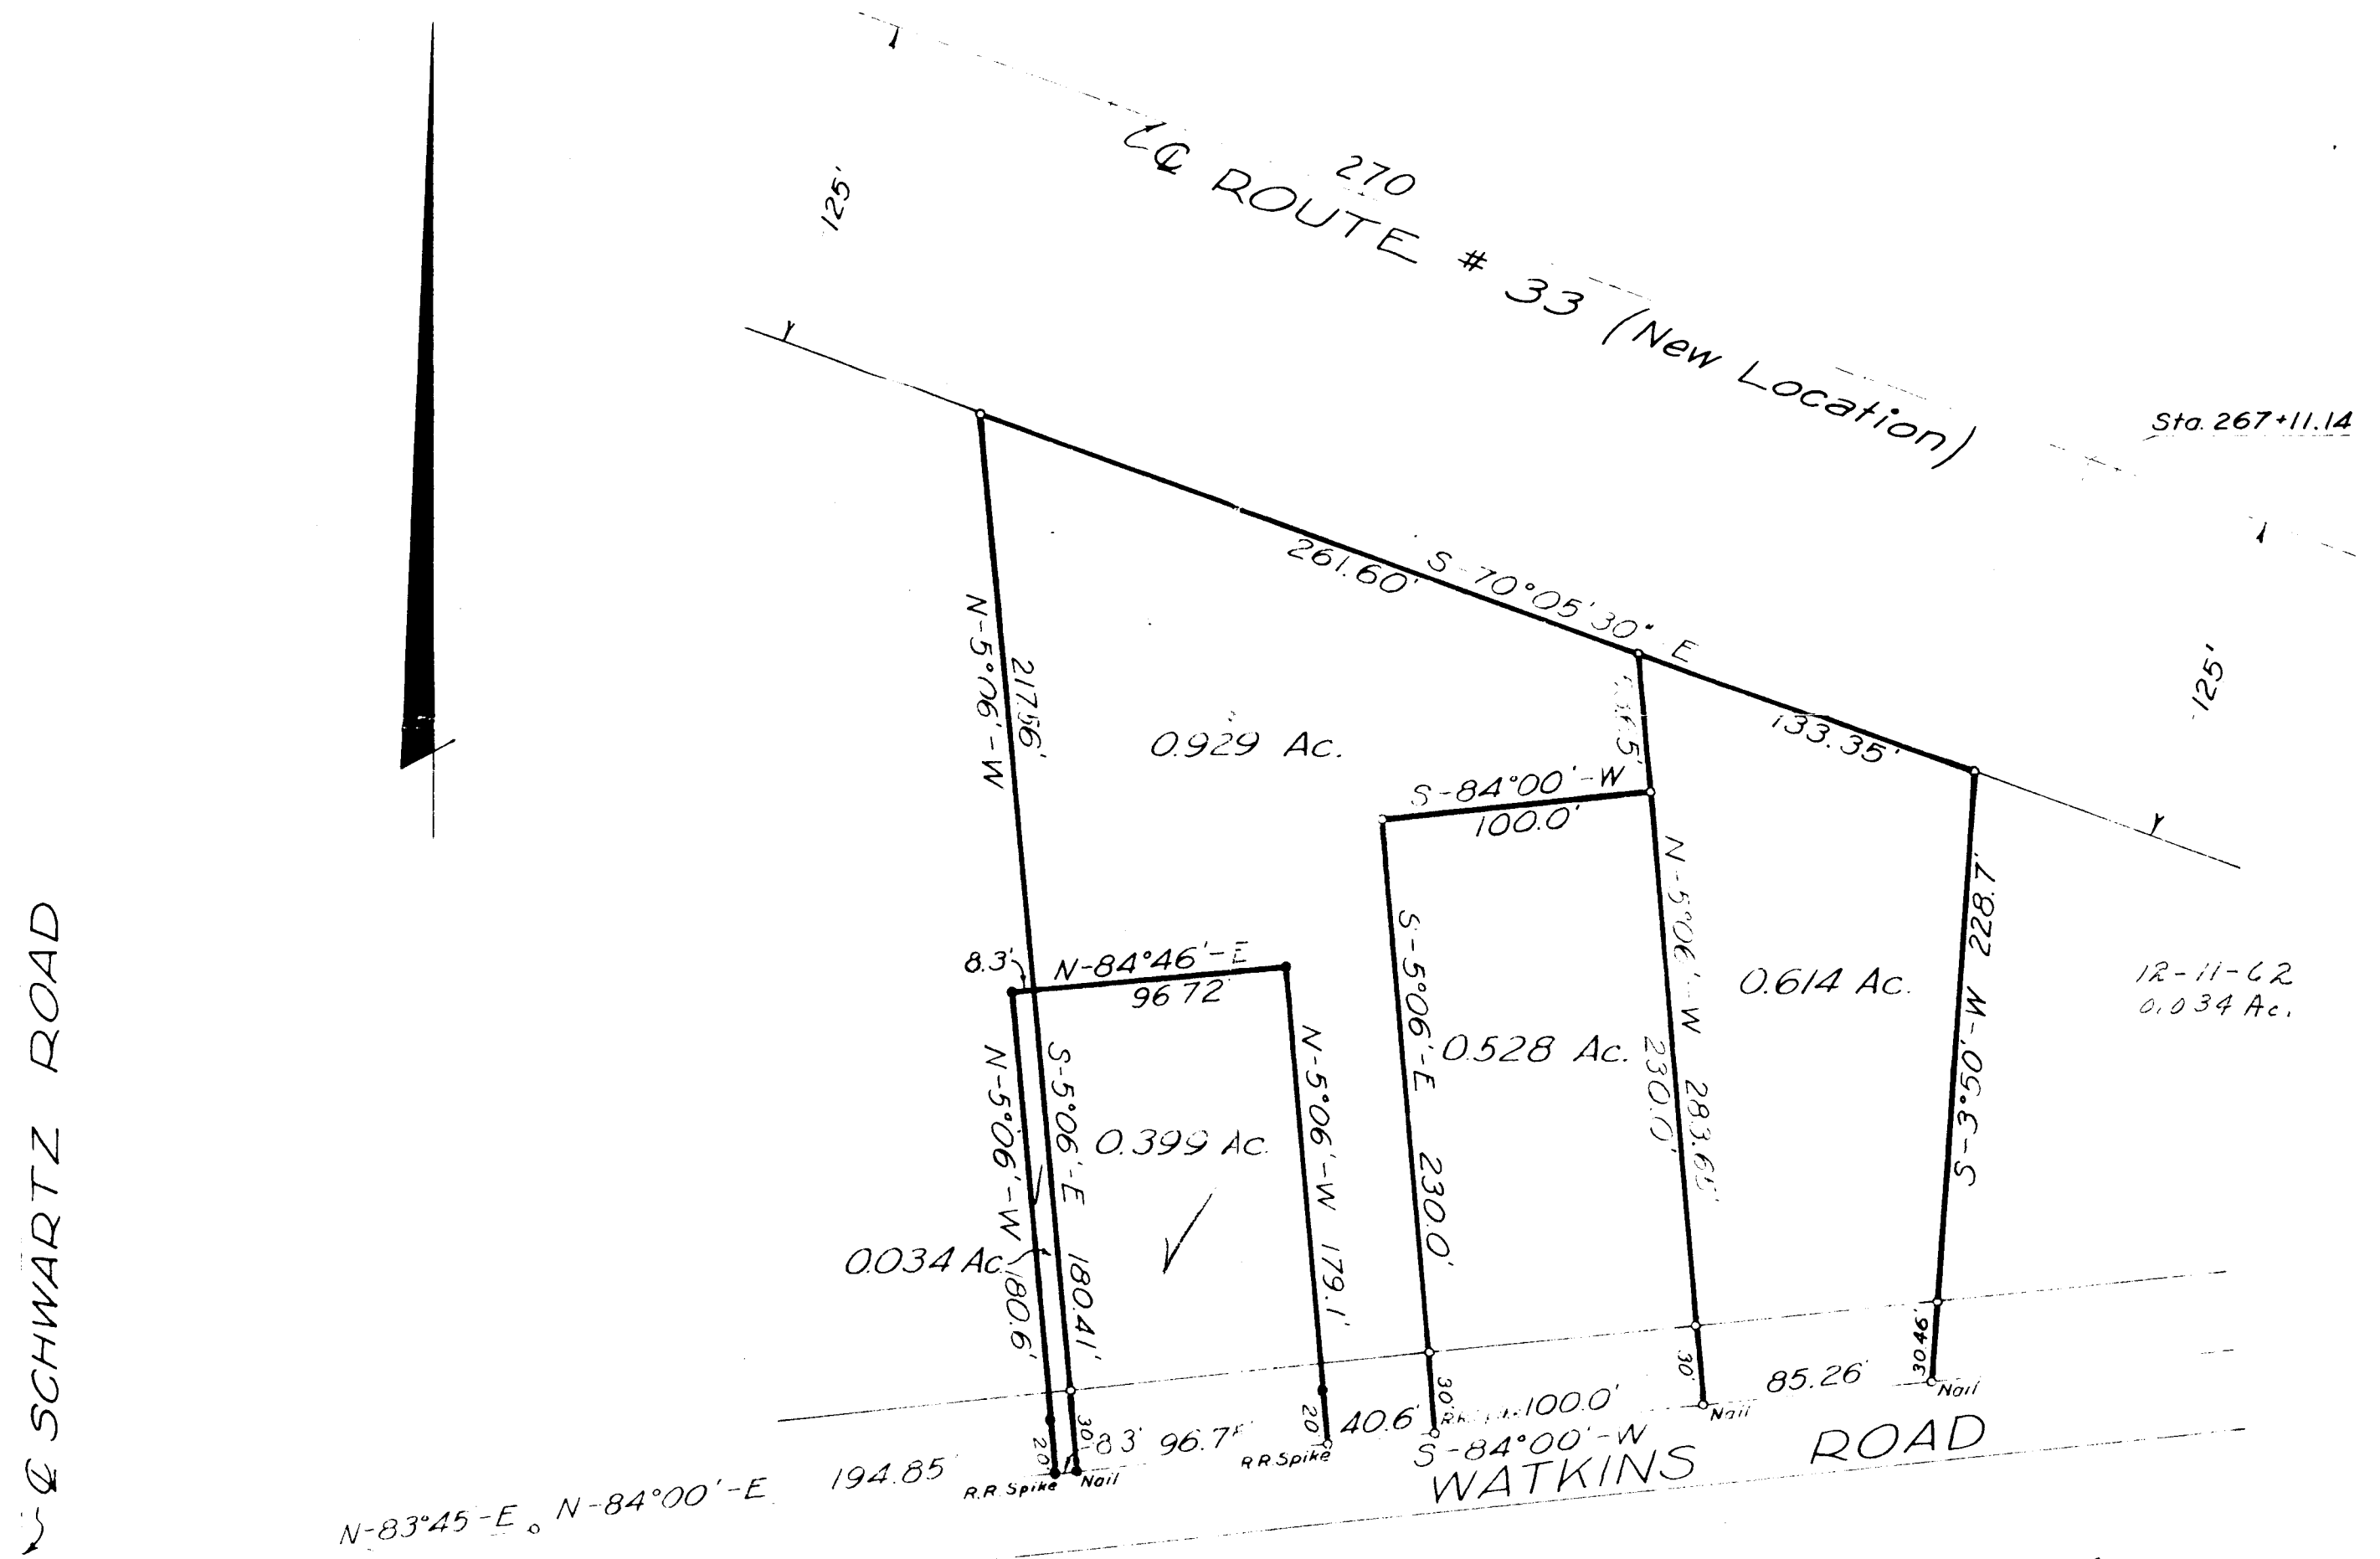

EVANS, MECHWART, HAMBLETON & TILTON
CIVIL ENGINEERS & SURVEYORS
Gahanna, Ohio

o = Iron Pin Set
• = Iron Pin Found

By GE Evans
Registered Surveyor #483

Scale: 1" = 60'
1822-62-2247

4720 120 111 013 N WATKINS RD 1000 0412 003