



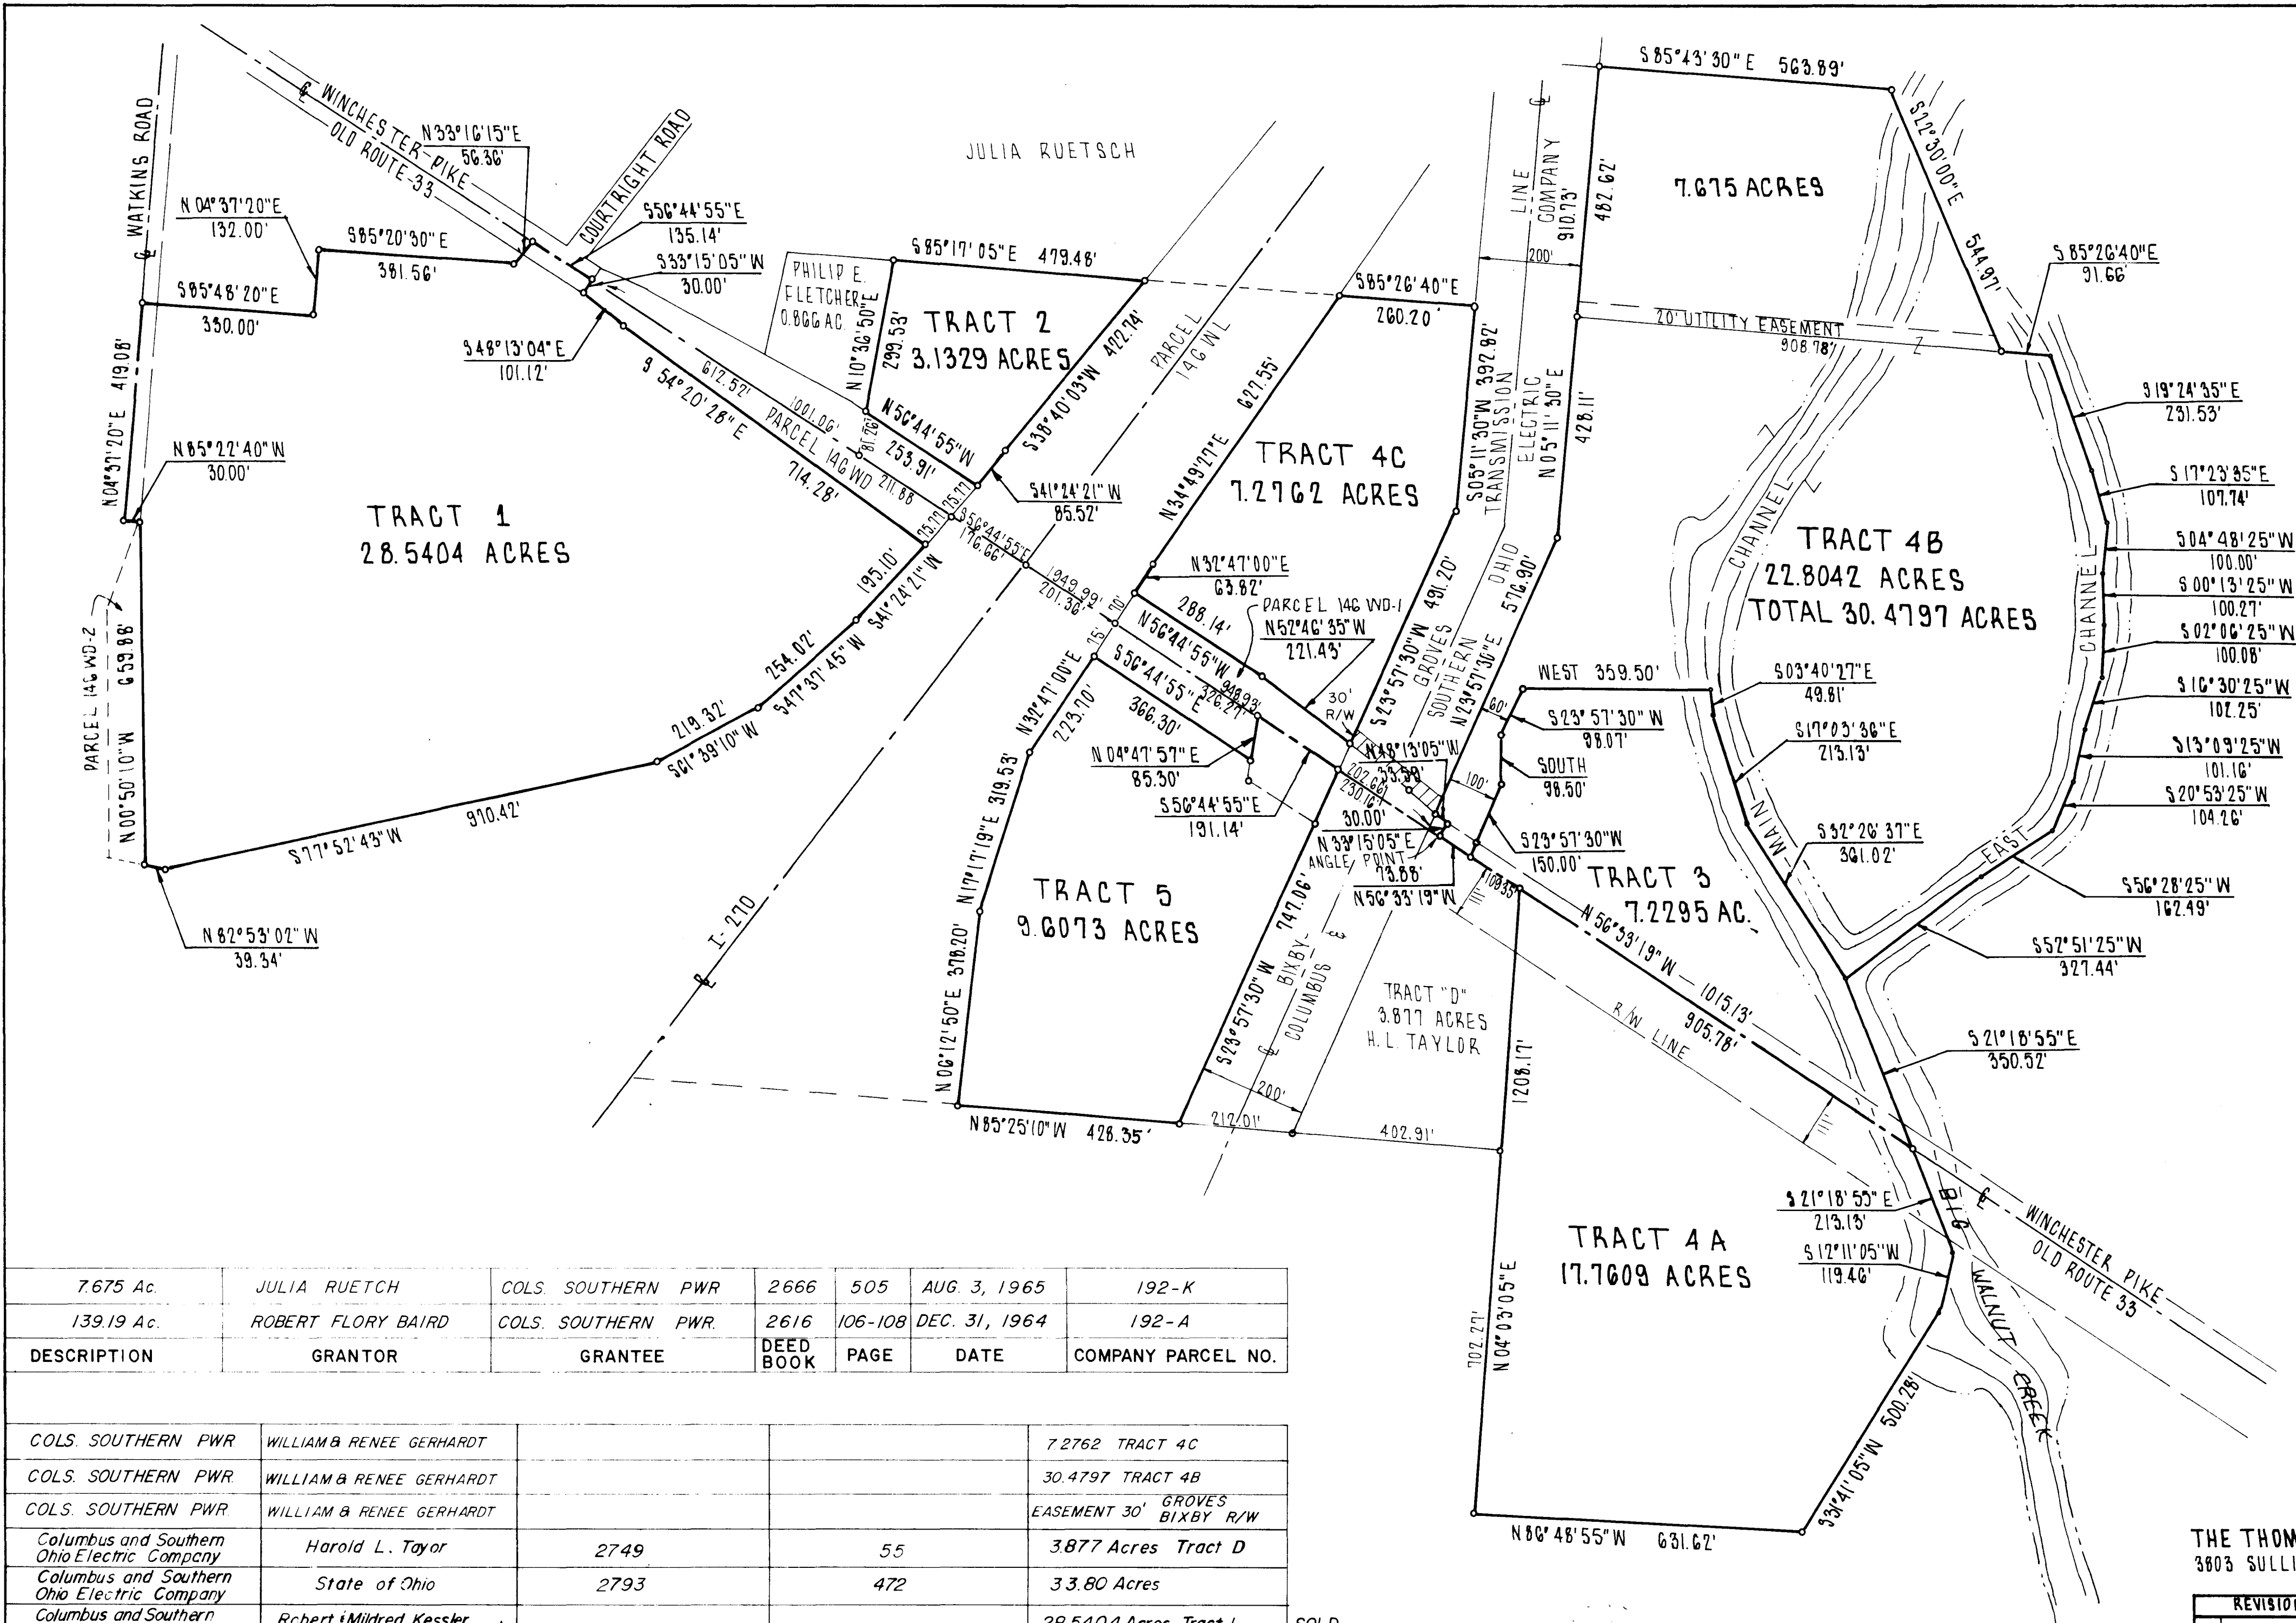

BAIRD FARM

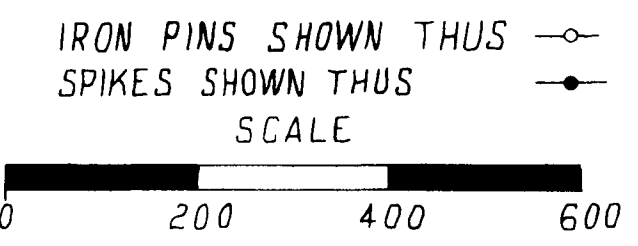

THE THOMAS ENGINEERING AND SURVEYING CO.
3803 SULLIVANT AVE. COLUMBUS, OHIO 43228

REVISIONS			LOCATED IN THE STATE OF OHIO, COUNTY OF FRANKLIN, TOWNSHIP OF MADISON.		
NO.	DATE	BY			
1	7-28-80	DRS	ROBERTA F. BAIRD FARM SURVEY		
2	1-13-89	PTS	FOR: THE COLUMBUS & SOUTHERN OHIO ELECTRIC CO.		
3			DRWN BY RWC	SCALE 1"=200'	ORD. NO. 198-79
4				DATE: MAY, 79	E-493
5			TRACED BY LRC		

Richard W. Conrad
REGISTERED SURVEYOR S-5041