
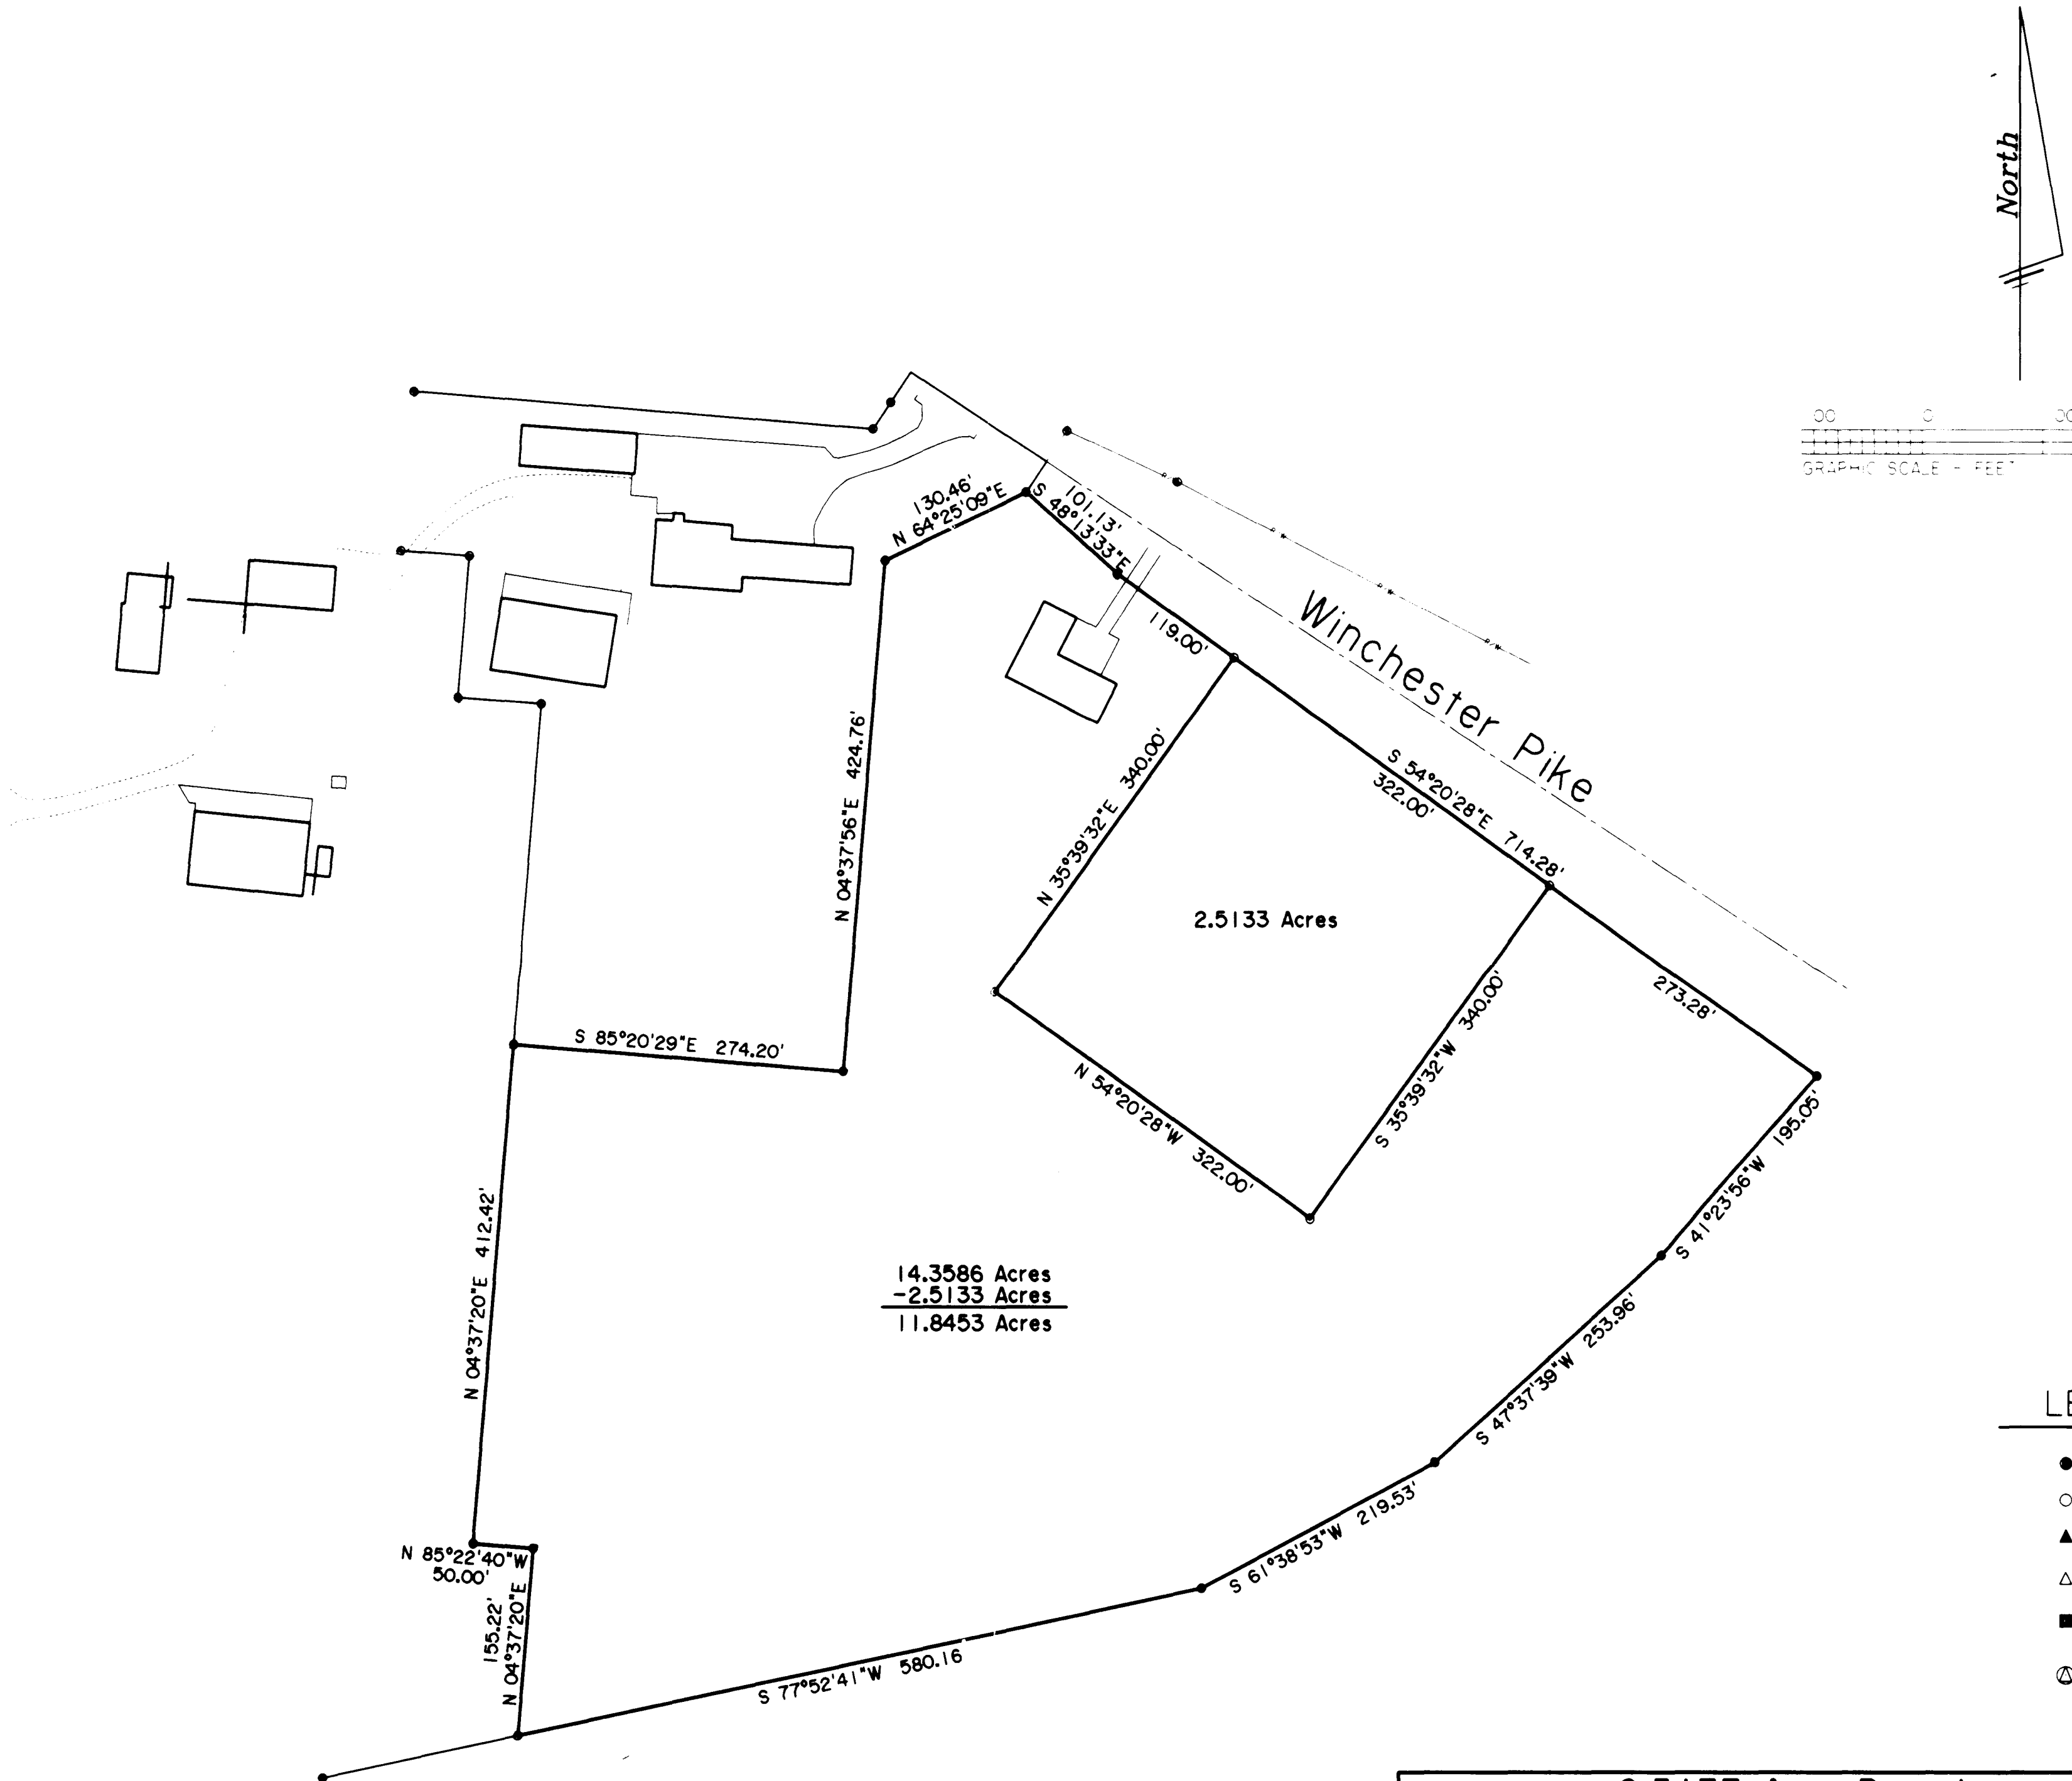


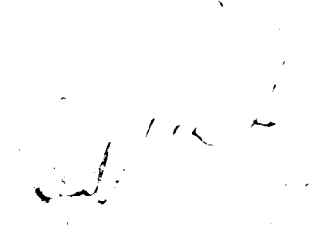

LEGEND

- Iron Pin Found
- Iron Pin Set
- ▲ Railroad Spike Found
- △ Railroad Spike Set
- Stone Found
- ⊙ Concrete Monument w/ Brass Cap

2.5133 Acre Parcel Part of Section 9, Township 11 North, Range 21 West of the Buckingham Survey of the Congress Lands Madison Township, Franklin County, Ohio		Ahlers, Moe & Assoc., Inc. <i>Engineers & Surveyors</i> 360 West Waterloo Street P.O. Box 2 Canal Winchester, Ohio 43110 (614) 837-1178	
D.B.	Page		
P.B.	Page		
Scale:	1" = 100'		
Date:	September 5, 2001		
Drawn By:	RGR		
		Job No.: 01-1060	