


SURVEY OF ACREAGE PARCEL SECTION 9, TOWNSHIP 11, RANGE 21 CONGRESS LANDS CITY OF COLUMBUS, FRANKLIN COUNTY, OHIO

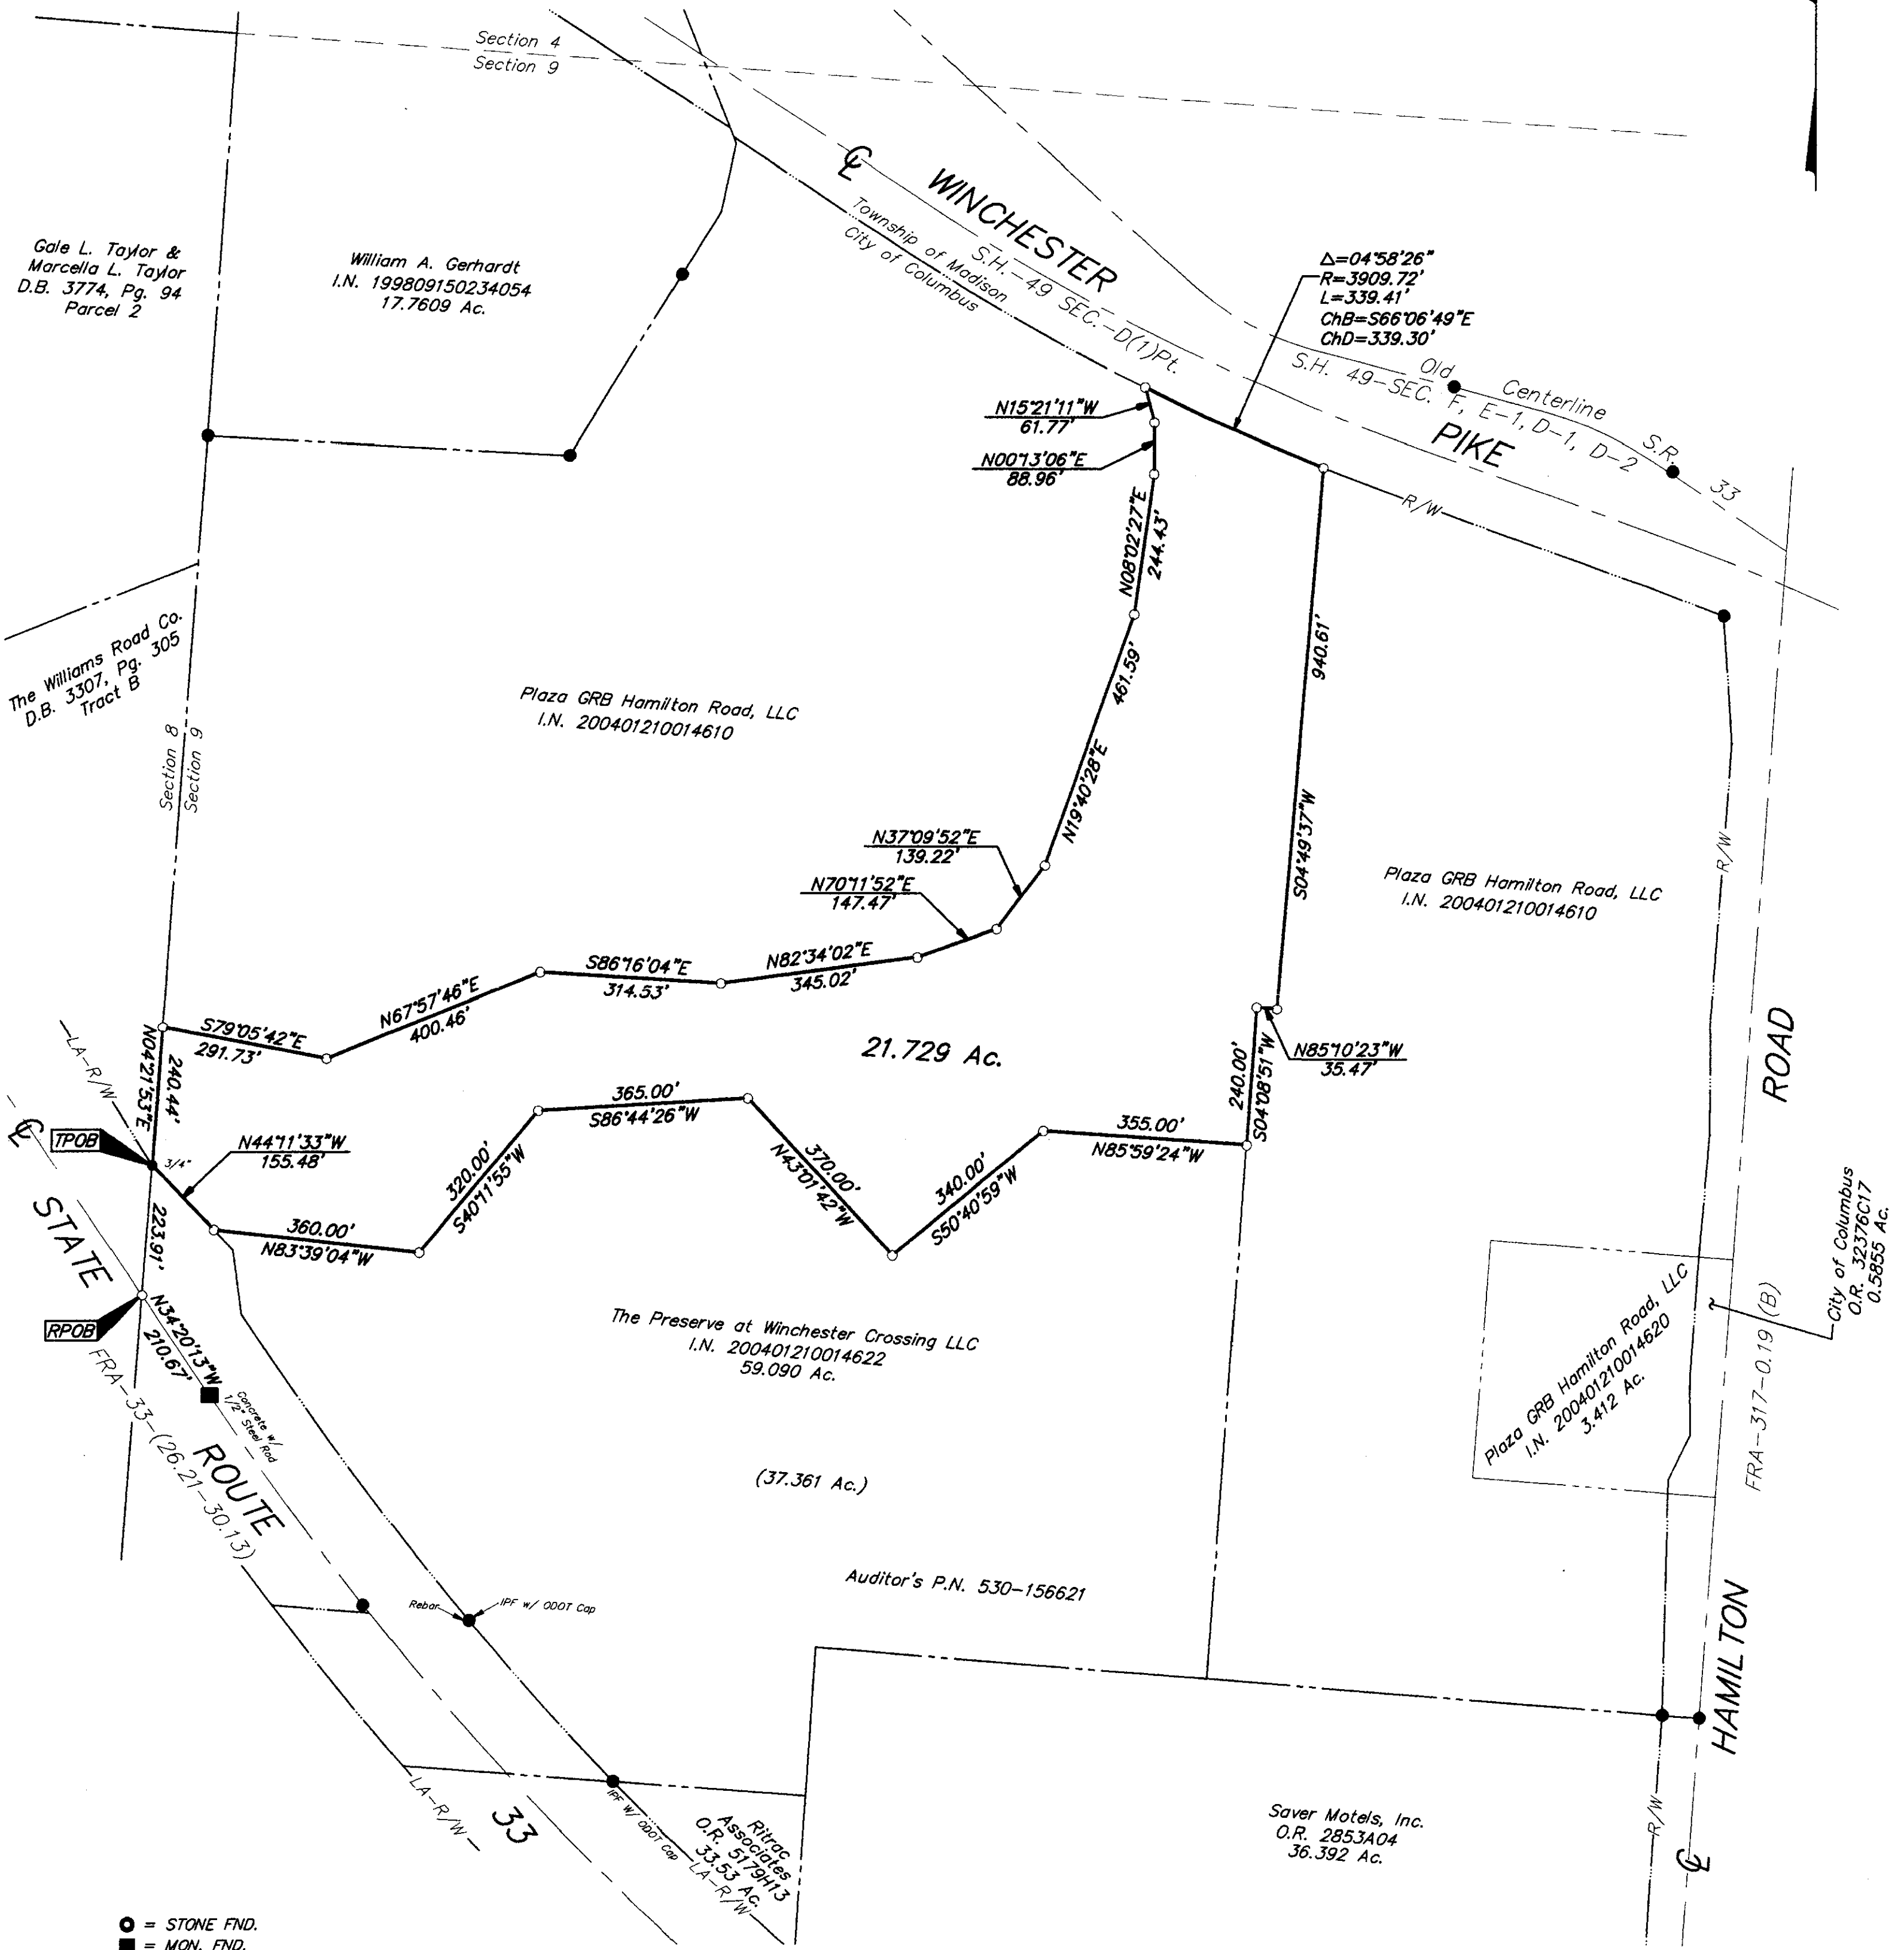

BASIS OF BEARINGS: Bearings are based on N 57° 12' 05" W between monuments FRANK132 & FRANK32, per the Ohio State Plane Coordinate System NAD83, South Zone.



By: *John C. Decker*
Professional Surveyor No. 8069

EMHT INC. ENGINEERS, SURVEYORS, PLANNERS, SCIENTISTS EVANS, MECHWART, HAMBLETON & TILTON, INC. 170 MILL STREET GAHANNA, OHIO 43230 TELEPHONE (614) 471-5150 FACSIMILE (614) 471-9286		Date: July 14, 2004	
		Scale: 1" = 200'	
		Job No: 20021366	
		Sheet: 1 of 1	
REVISIONS			
MARK	DATE	DESCRIPTION	