
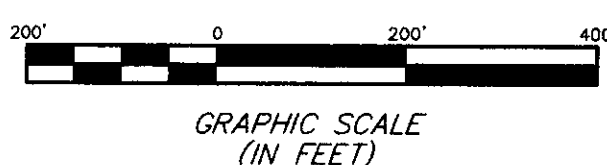


PARCEL EXHIBIT
SECTION 9, TOWNSHIP 11, RANGE 21
CONGRESS LANDS
CITY OF COLUMBUS, FRANKLIN COUNTY, OHIO

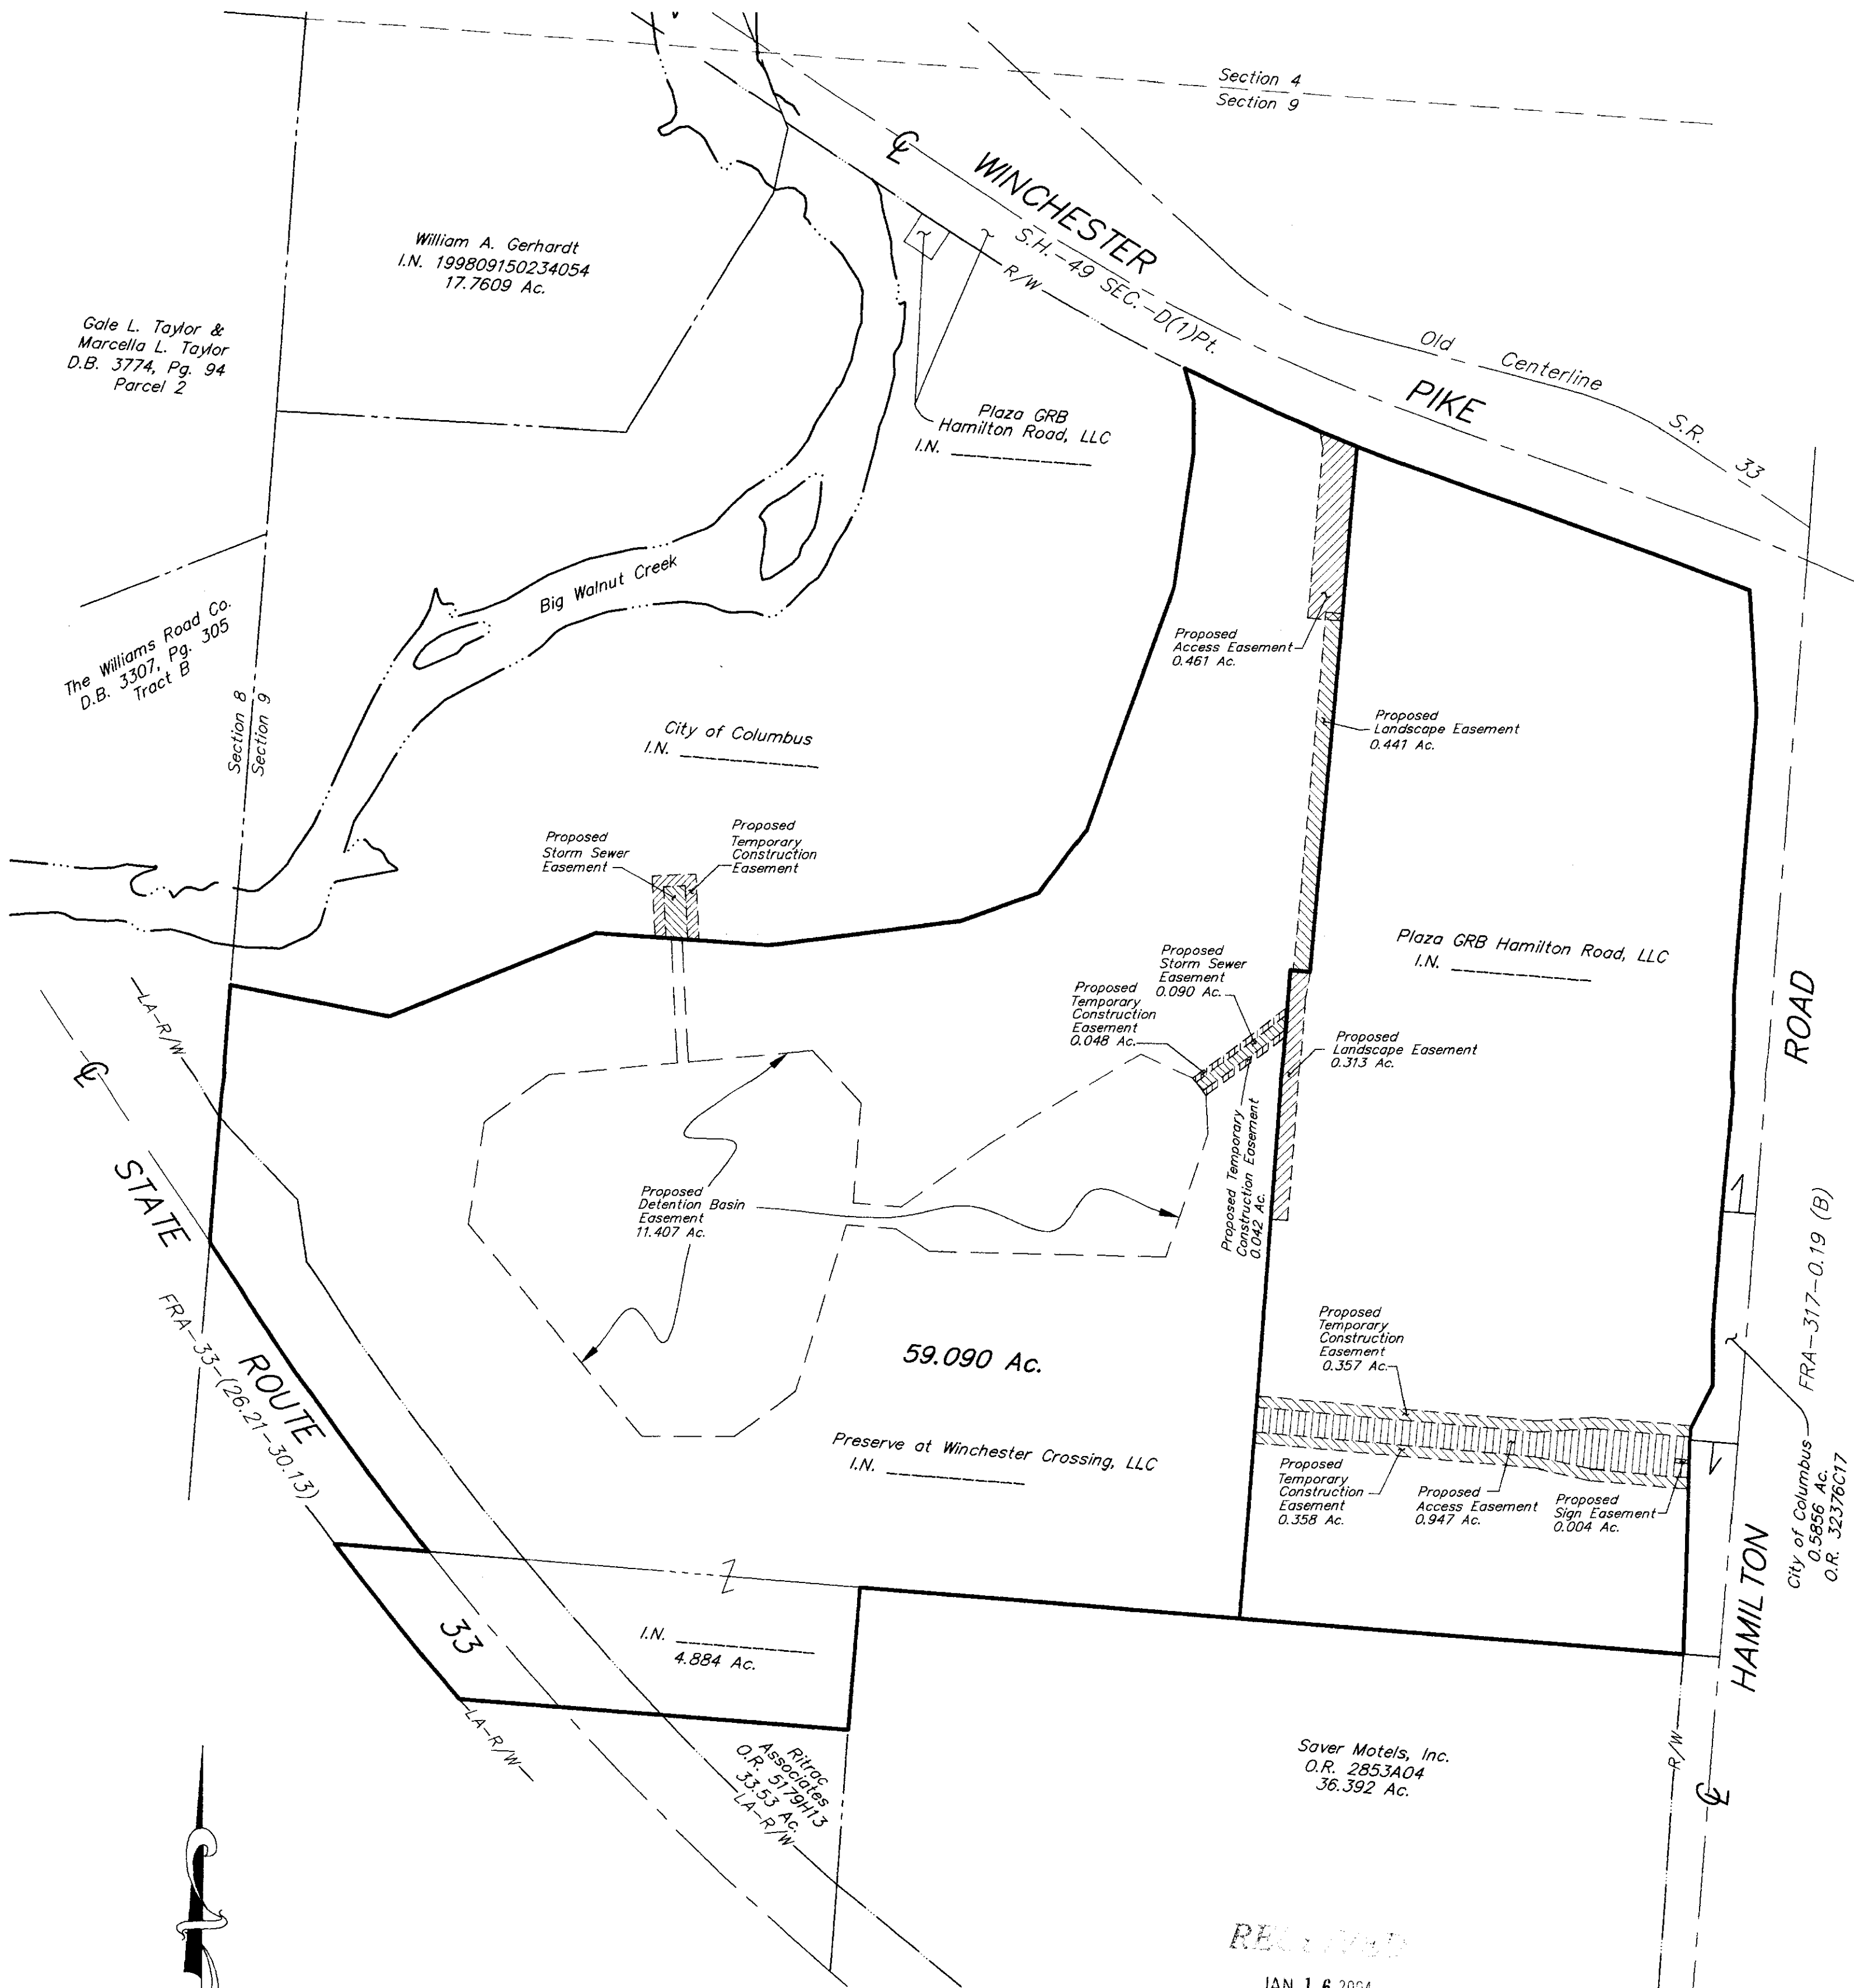

RECEIVED
JAN 16 2004
 Franklin County, Ohio
 County Clerk's Office

Prepared By
EMHT
 INC.
 ENGINEERS, SURVEYORS, PLANNERS, SCIENTISTS
 EVANS, MECHWART, HAMBLETON & TILTON, INC.
 170 MILL STREET, GAHANNA, OHIO 43230-3036
 TEL: 614-471-5150 • FAX: 614-471-9286

SCALE: 1" = 200'
 REVISED
 DECEMBER 16, 2003
 JANUARY 16, 2004