


SURVEY OF ACREAGE PARCEL

SECTION 9, TOWNSHIP 11, RANGE 21

CONGRESS LANDS

CITY OF COLUMBUS, FRANKLIN COUNTY, OHIO

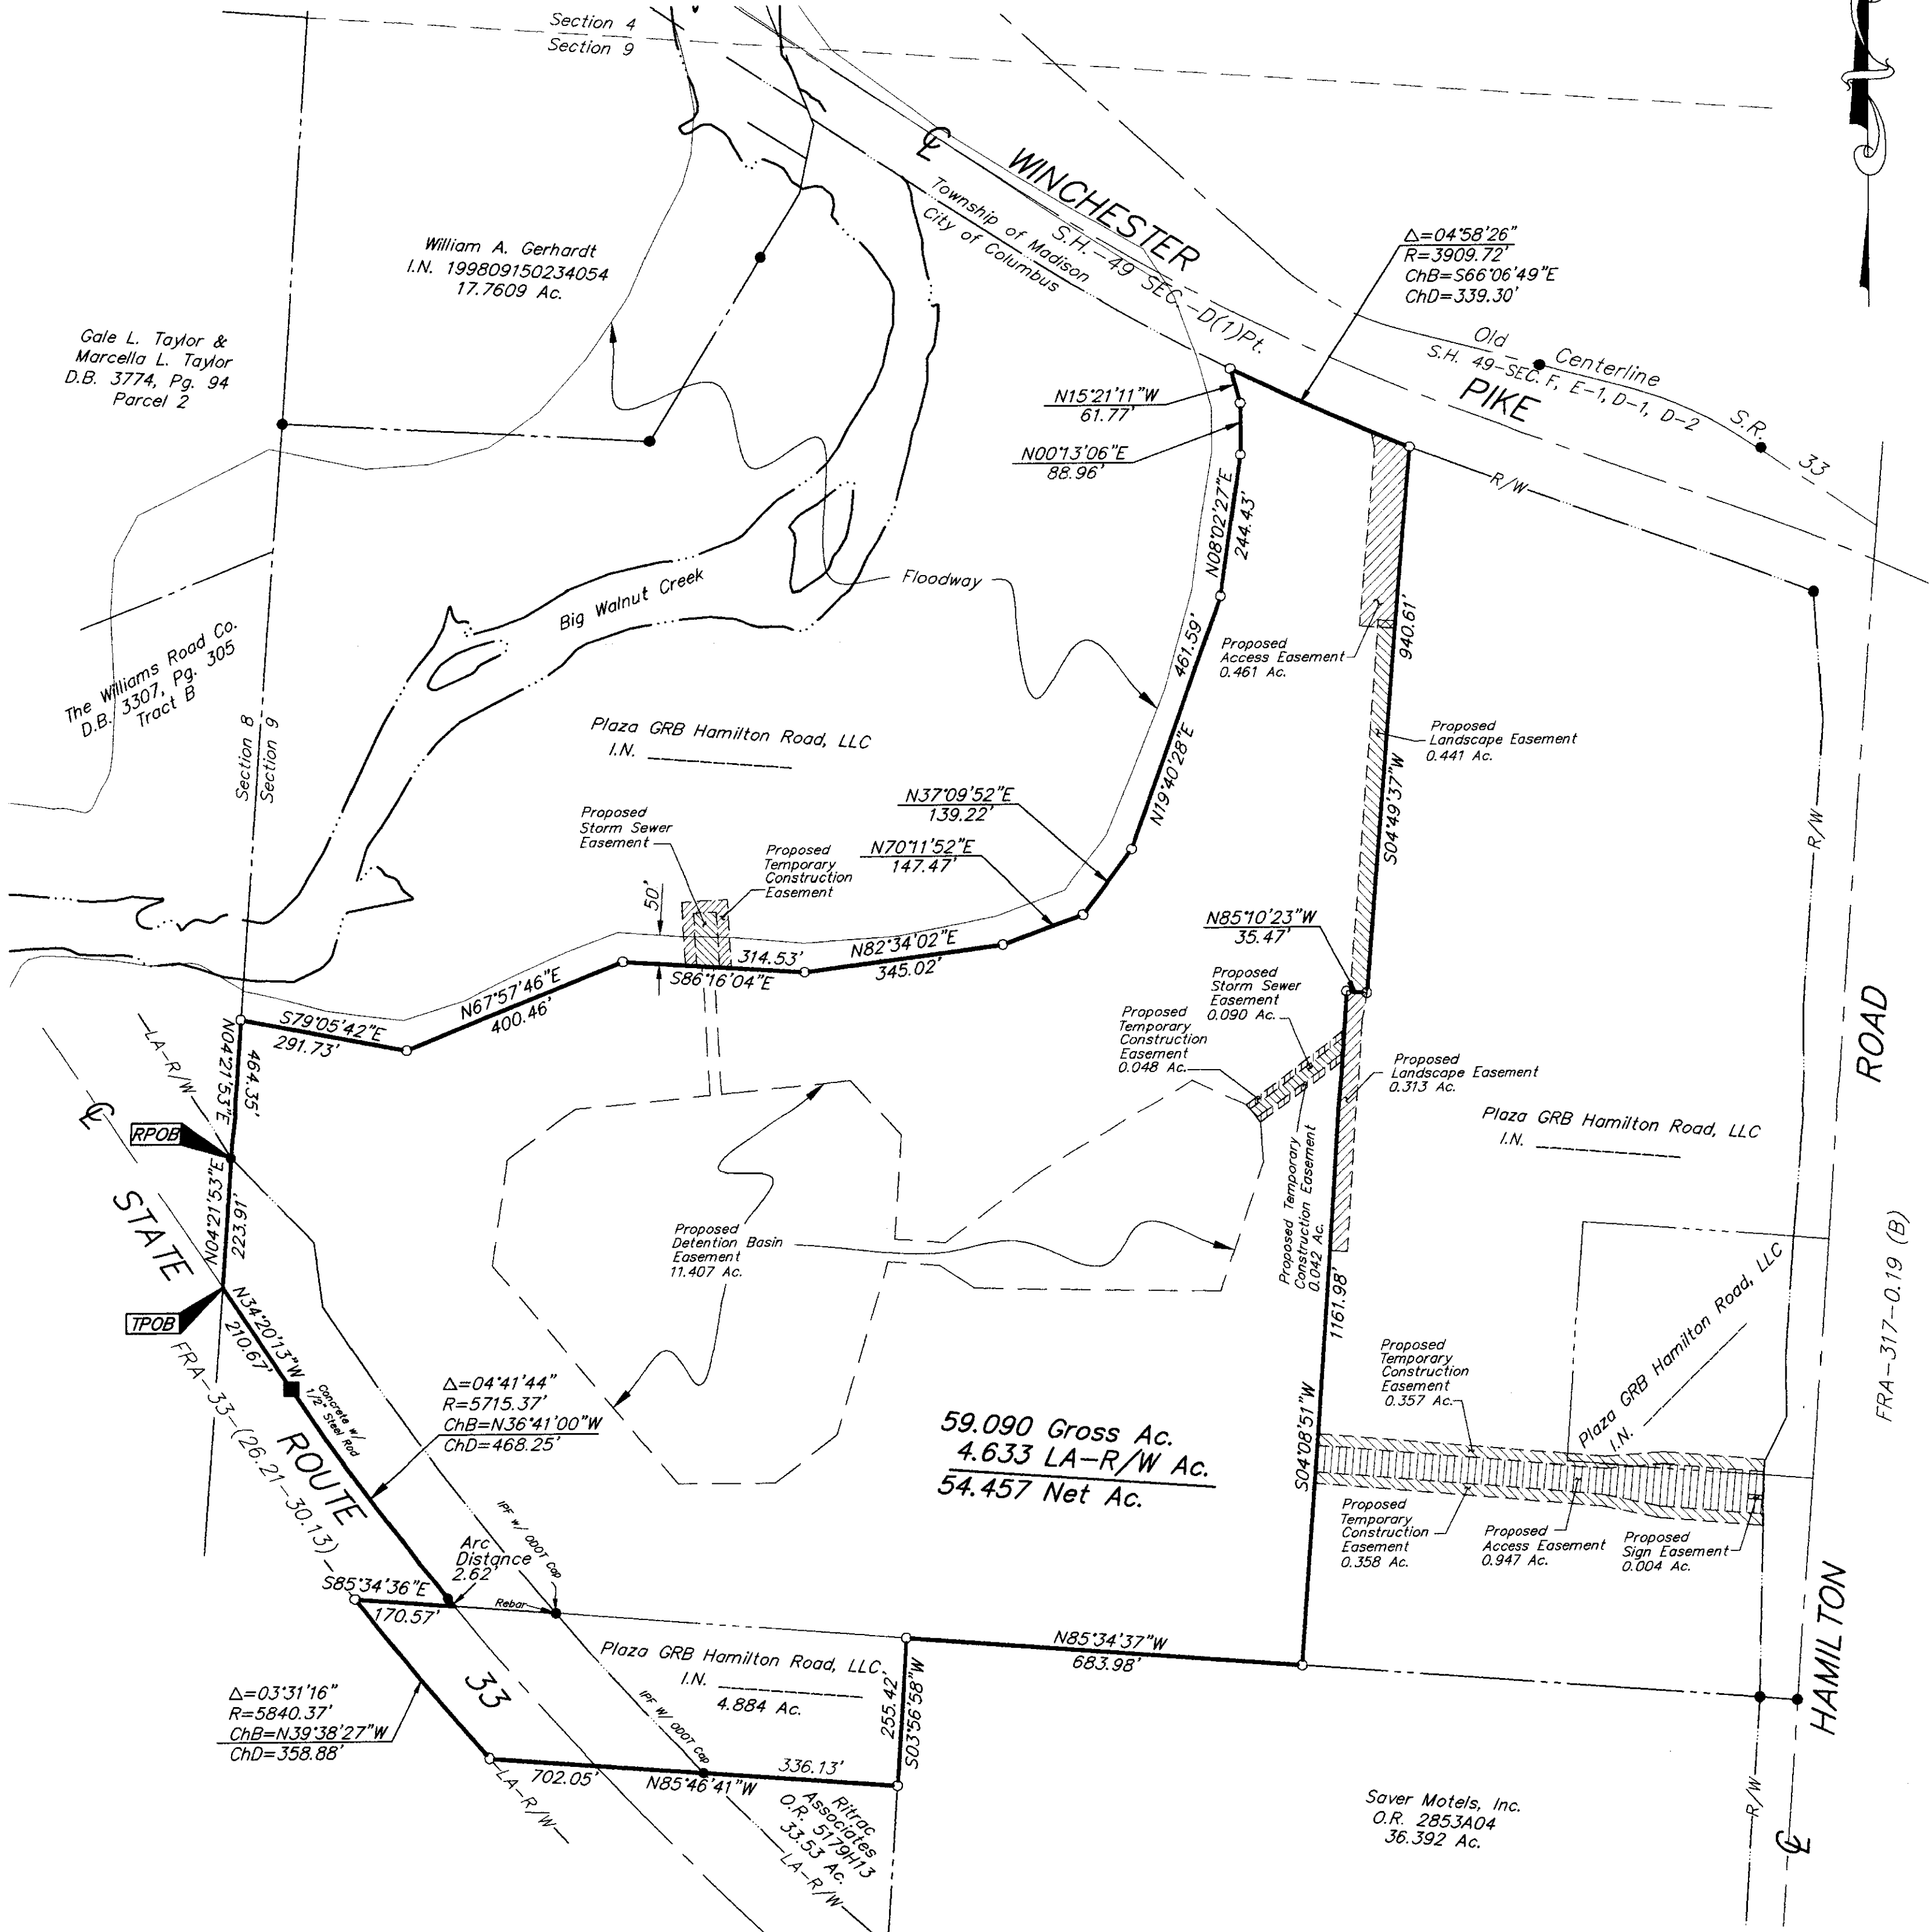

59.090 Gross Ac.
4.633 LA-R/W Ac.
54.457 Net Ac.

- = STONE FND.
- = MON. FND.
- = I.P. FND.
- = I.P. SET
- = MAG. NAIL FND.
- = MAG. NAIL SET
- ▲ = R.R. SPK. FND.
- △ = R.R. SPK. SET
- = P.K. NAIL FND.

I.P.S. Set are 1 3/16" I.D. Iron pipe w/ cap inscribed EMHT INC



GRAPHIC SCALE
(IN FEET)

BASIS OF BEARINGS: Bearings are based on N 57° 12' 05" W between monuments FRANK132 & FRANK32, per the Ohio State Plane Coordinate System NAD83, South Zone.

RECEIVED


JAN 16 2004

FILED IN 21366
DATE JAN 16 2004

Surveyed & Prepared
By

EMHT & INC.
ENGINEERS, SURVEYORS, PLANNERS, SCIENTISTS

EVANS, MECHWART, HAMILTON & TILTON, INC.
170 MILL STREET, GAHANNA, OHIO 43230-3036
TEL: 614-471-5150 • FAX: 614-471-9286

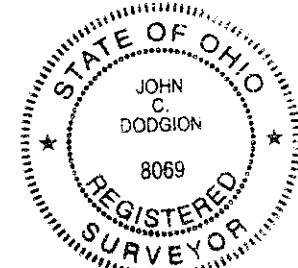

SCALE: 1" = 200'
REVISED

DECEMBER 16, 2003
JANUARY 16, 2004

By *John C. Dodgion*
Professional Surveyor No. 8069