


SURVEY OF ACREAGE PARCEL

SECTION 9, TOWNSHIP 11, RANGE 21

CONGRESS LANDS

CITY OF COLUMBUS, FRANKLIN COUNTY, OHIO

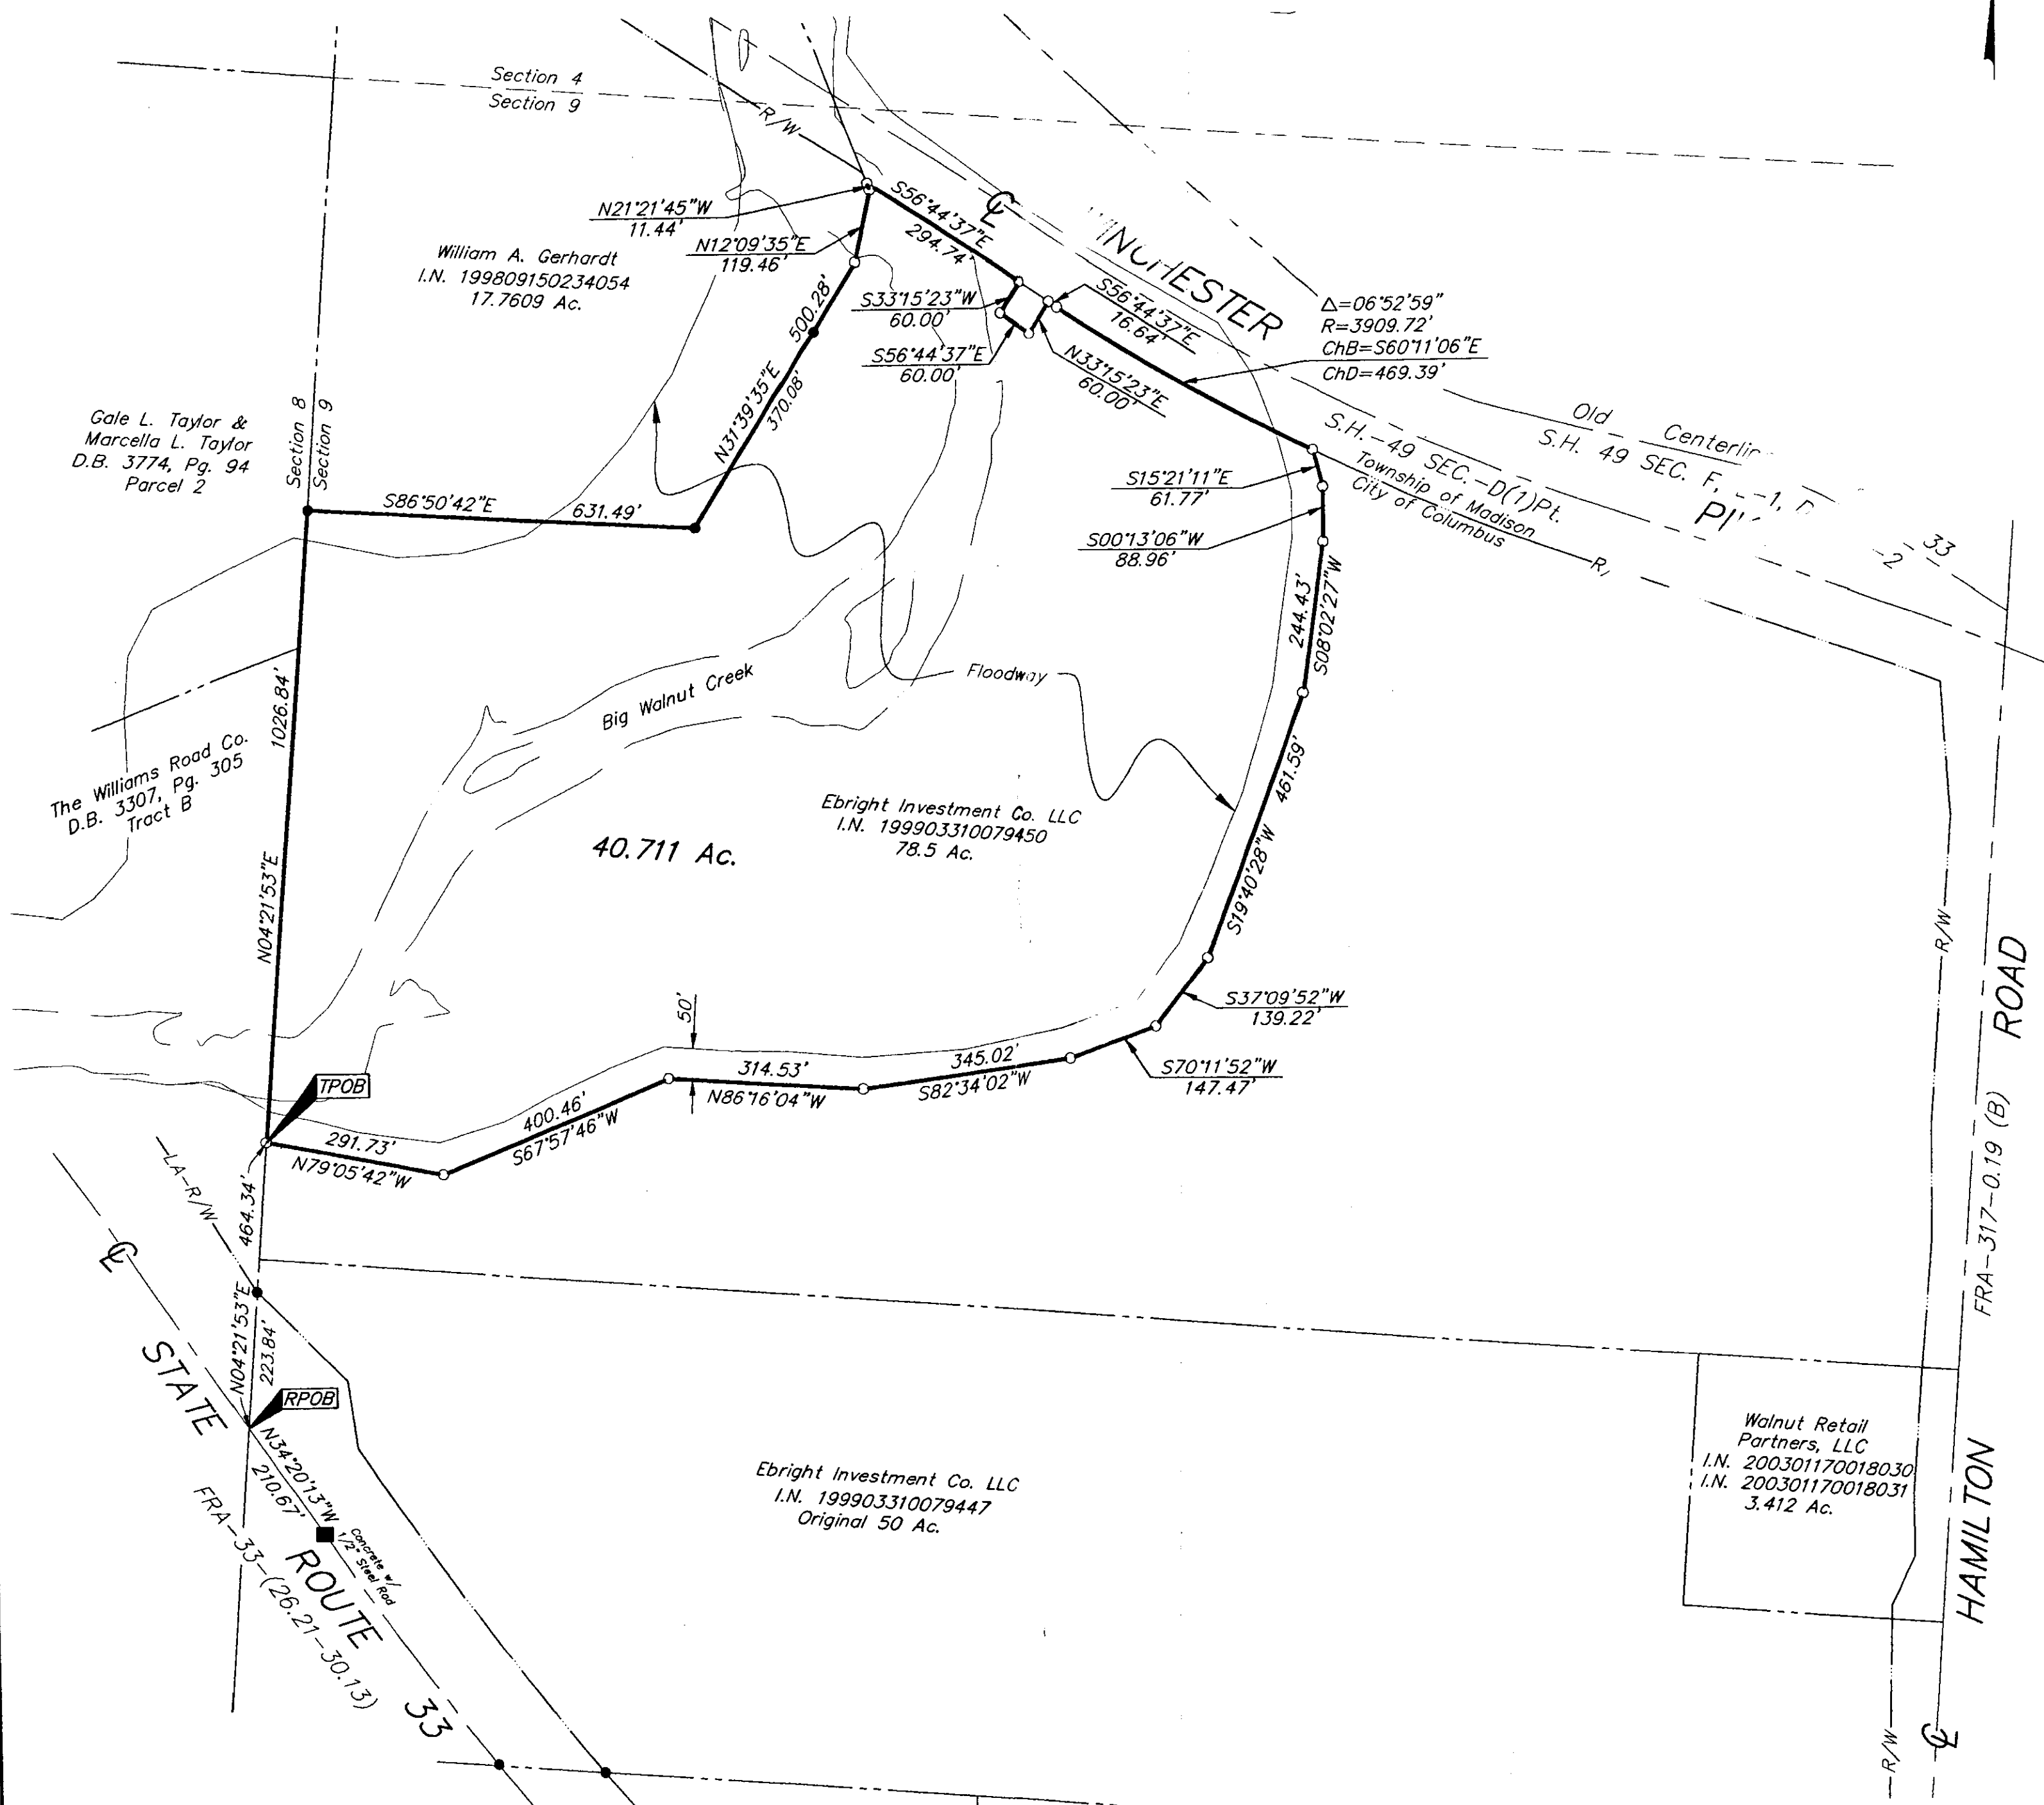


- = STONE FND.
- = MON. FND.
- = I.P. FND.
- = I.P. SET
- = MAG. NAIL FND.
- = MAG. NAIL SET
- ▲ = R.R. SPK. FND.
- △ = R.R. SPK. SET
- = P.K. NAIL FND.

I.P.S. Set are 1 3/16" I.D. Iron pipe w/ cap inscribed EMHT INC



GRAPHIC SCALE
(IN FEET)

BASIS OF BEARINGS: Bearings are based on N 57° 12' 05" W between monuments FRANK 132 & FRANK 32, per the Ohio State Plane Coordinate System NAD83, South Zone.

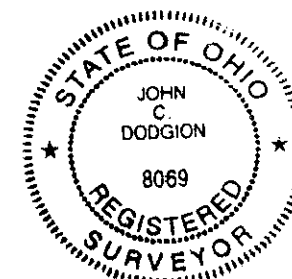

Surveyed & Prepared By

EVANS, MECHWART, HAMILTON & TILTON, INC.
170 MILL STREET, GAHANNA, OHIO 43230-3036
TEL: 614-471-5150 • FAX: 614-471-9286

SCALE: 1" = 200'

SEPTEMBER 17, 2003

By *John C. Dodgion*
Professional Surveyor No. 8069