


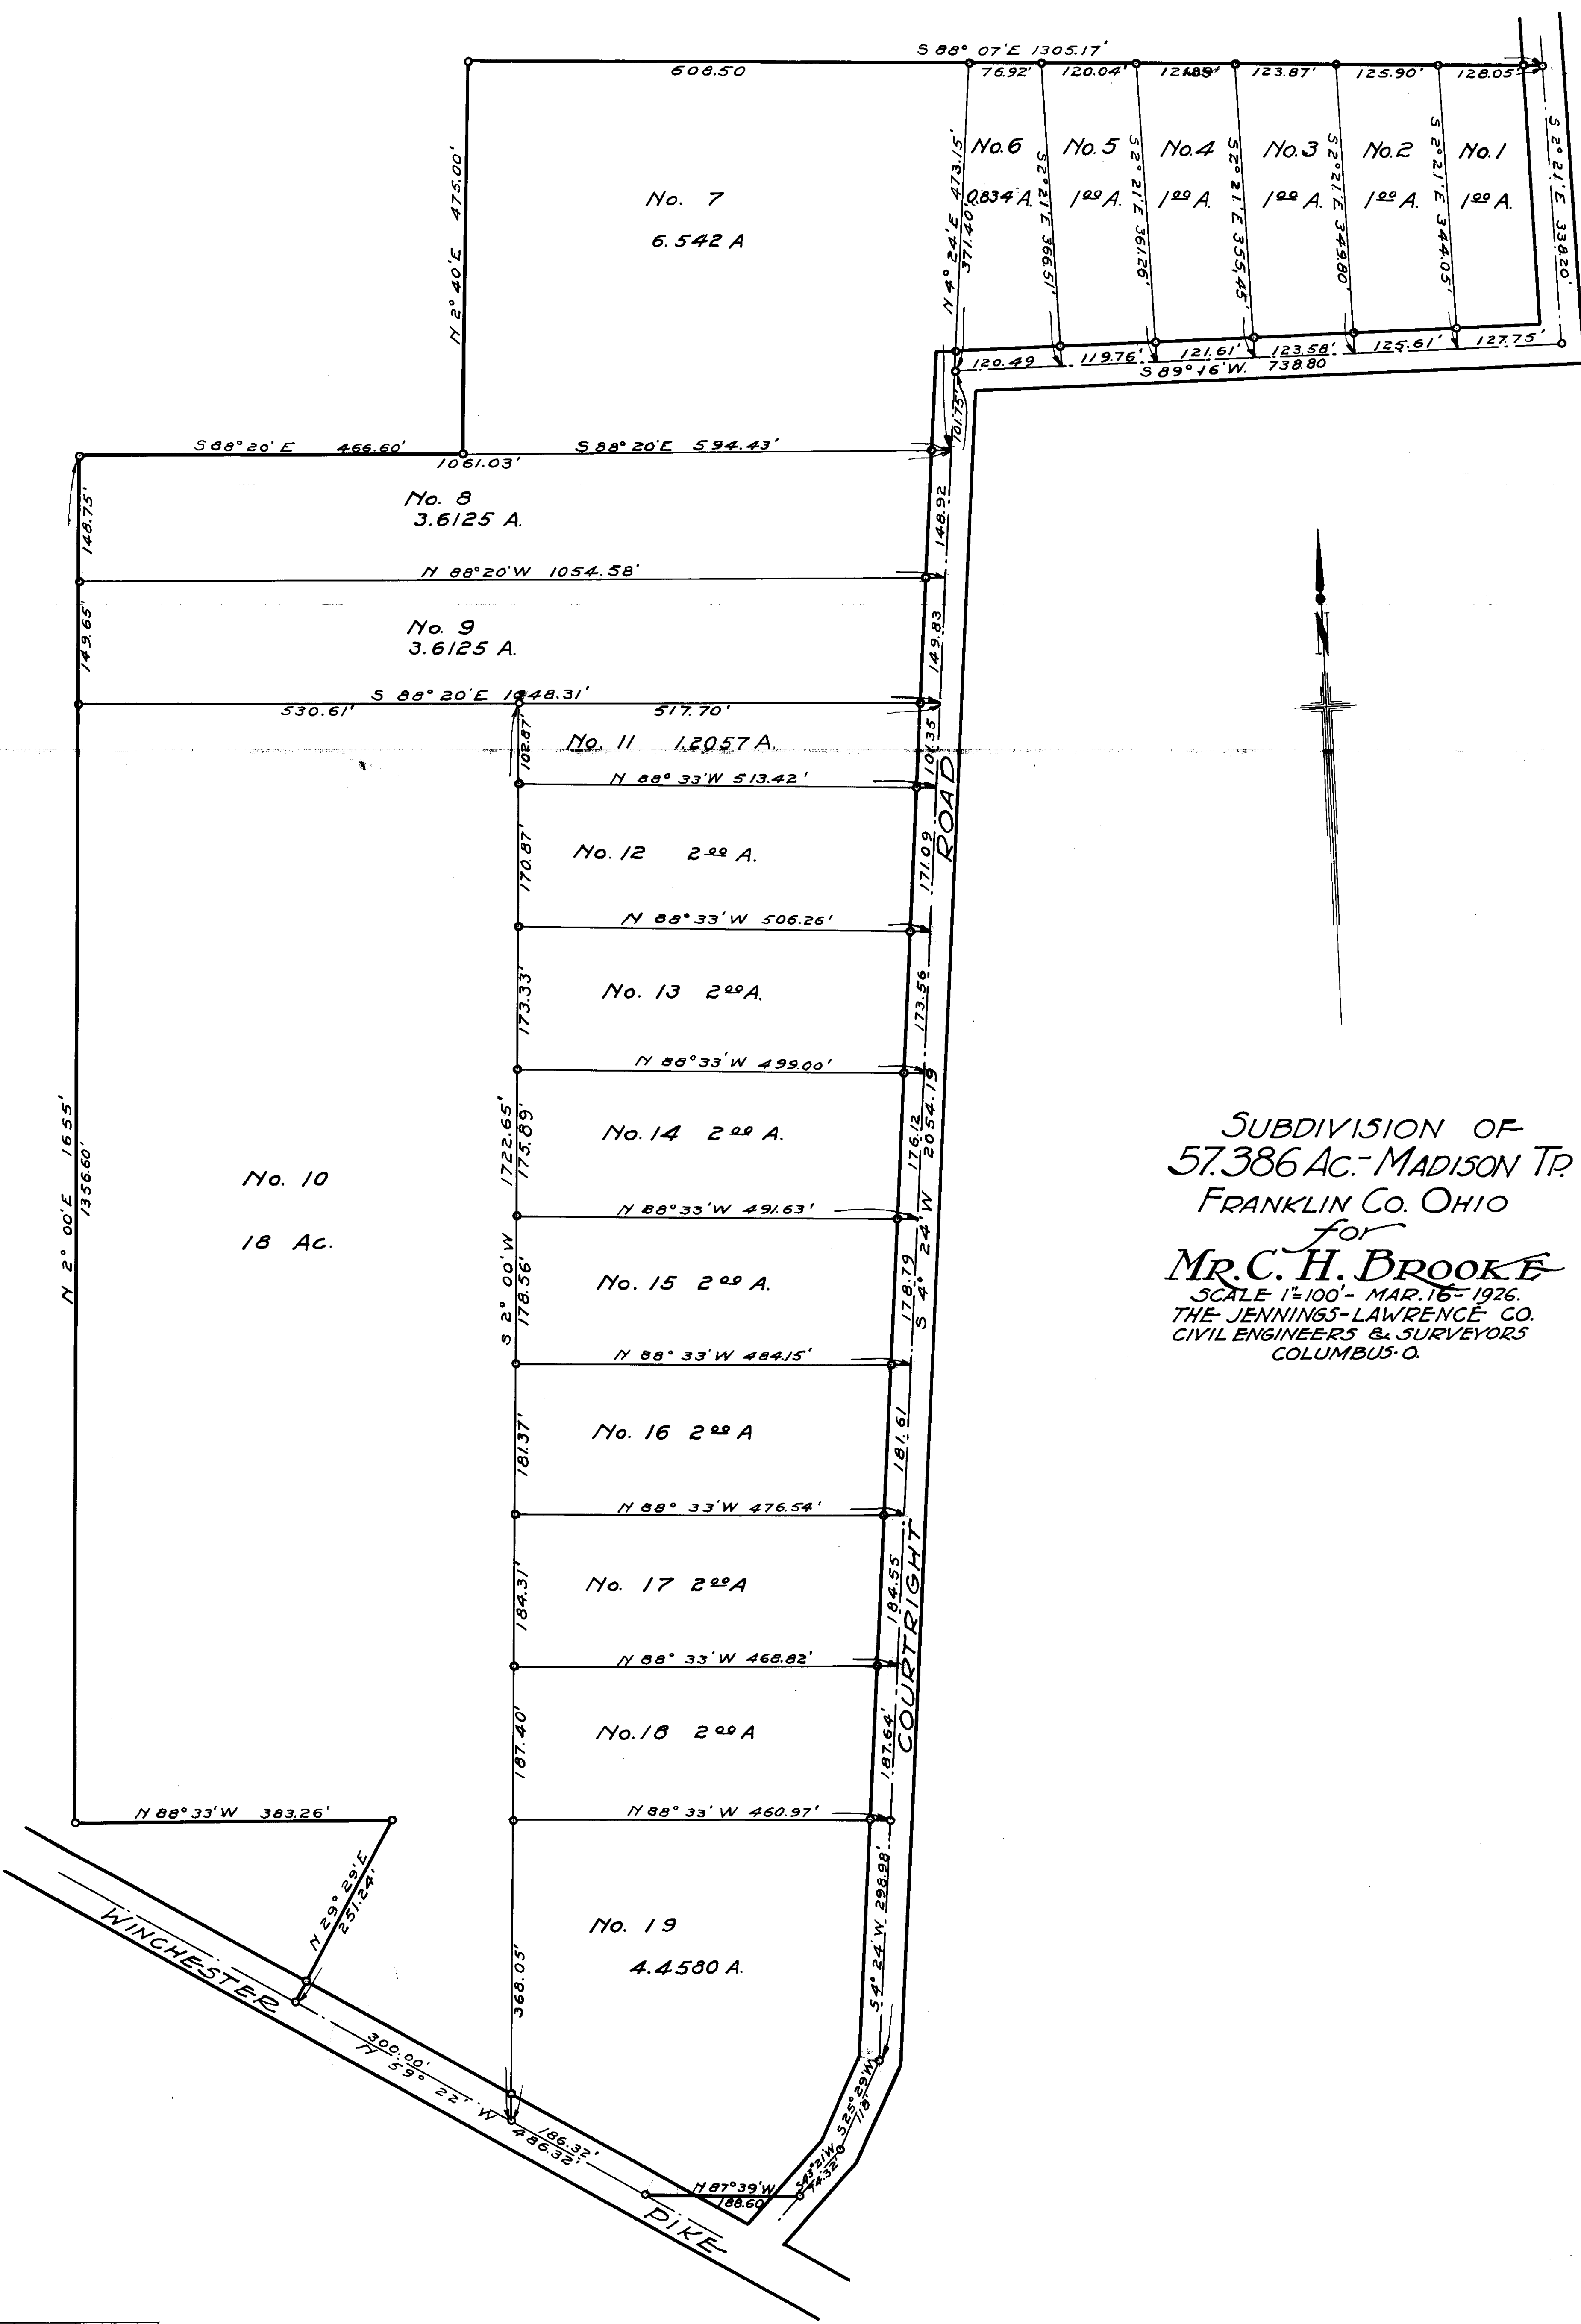

SURVEY	PLAN	CHECK
B.I.S.	A.F.L.	R.H.F.