


TWILIGHT FARMS

SURVEYED & PLATTED
BY
THE JENNINGS-LAWRENCE CO.
CIVIL & MUNICIPAL ENGINEERS
COLUMBUS-O.

We hereby certify that the attached plat is correct.
THE JENNINGS-LAWRENCE ENGINEERS

SCALE 1"=100'
O = IRON PIPE

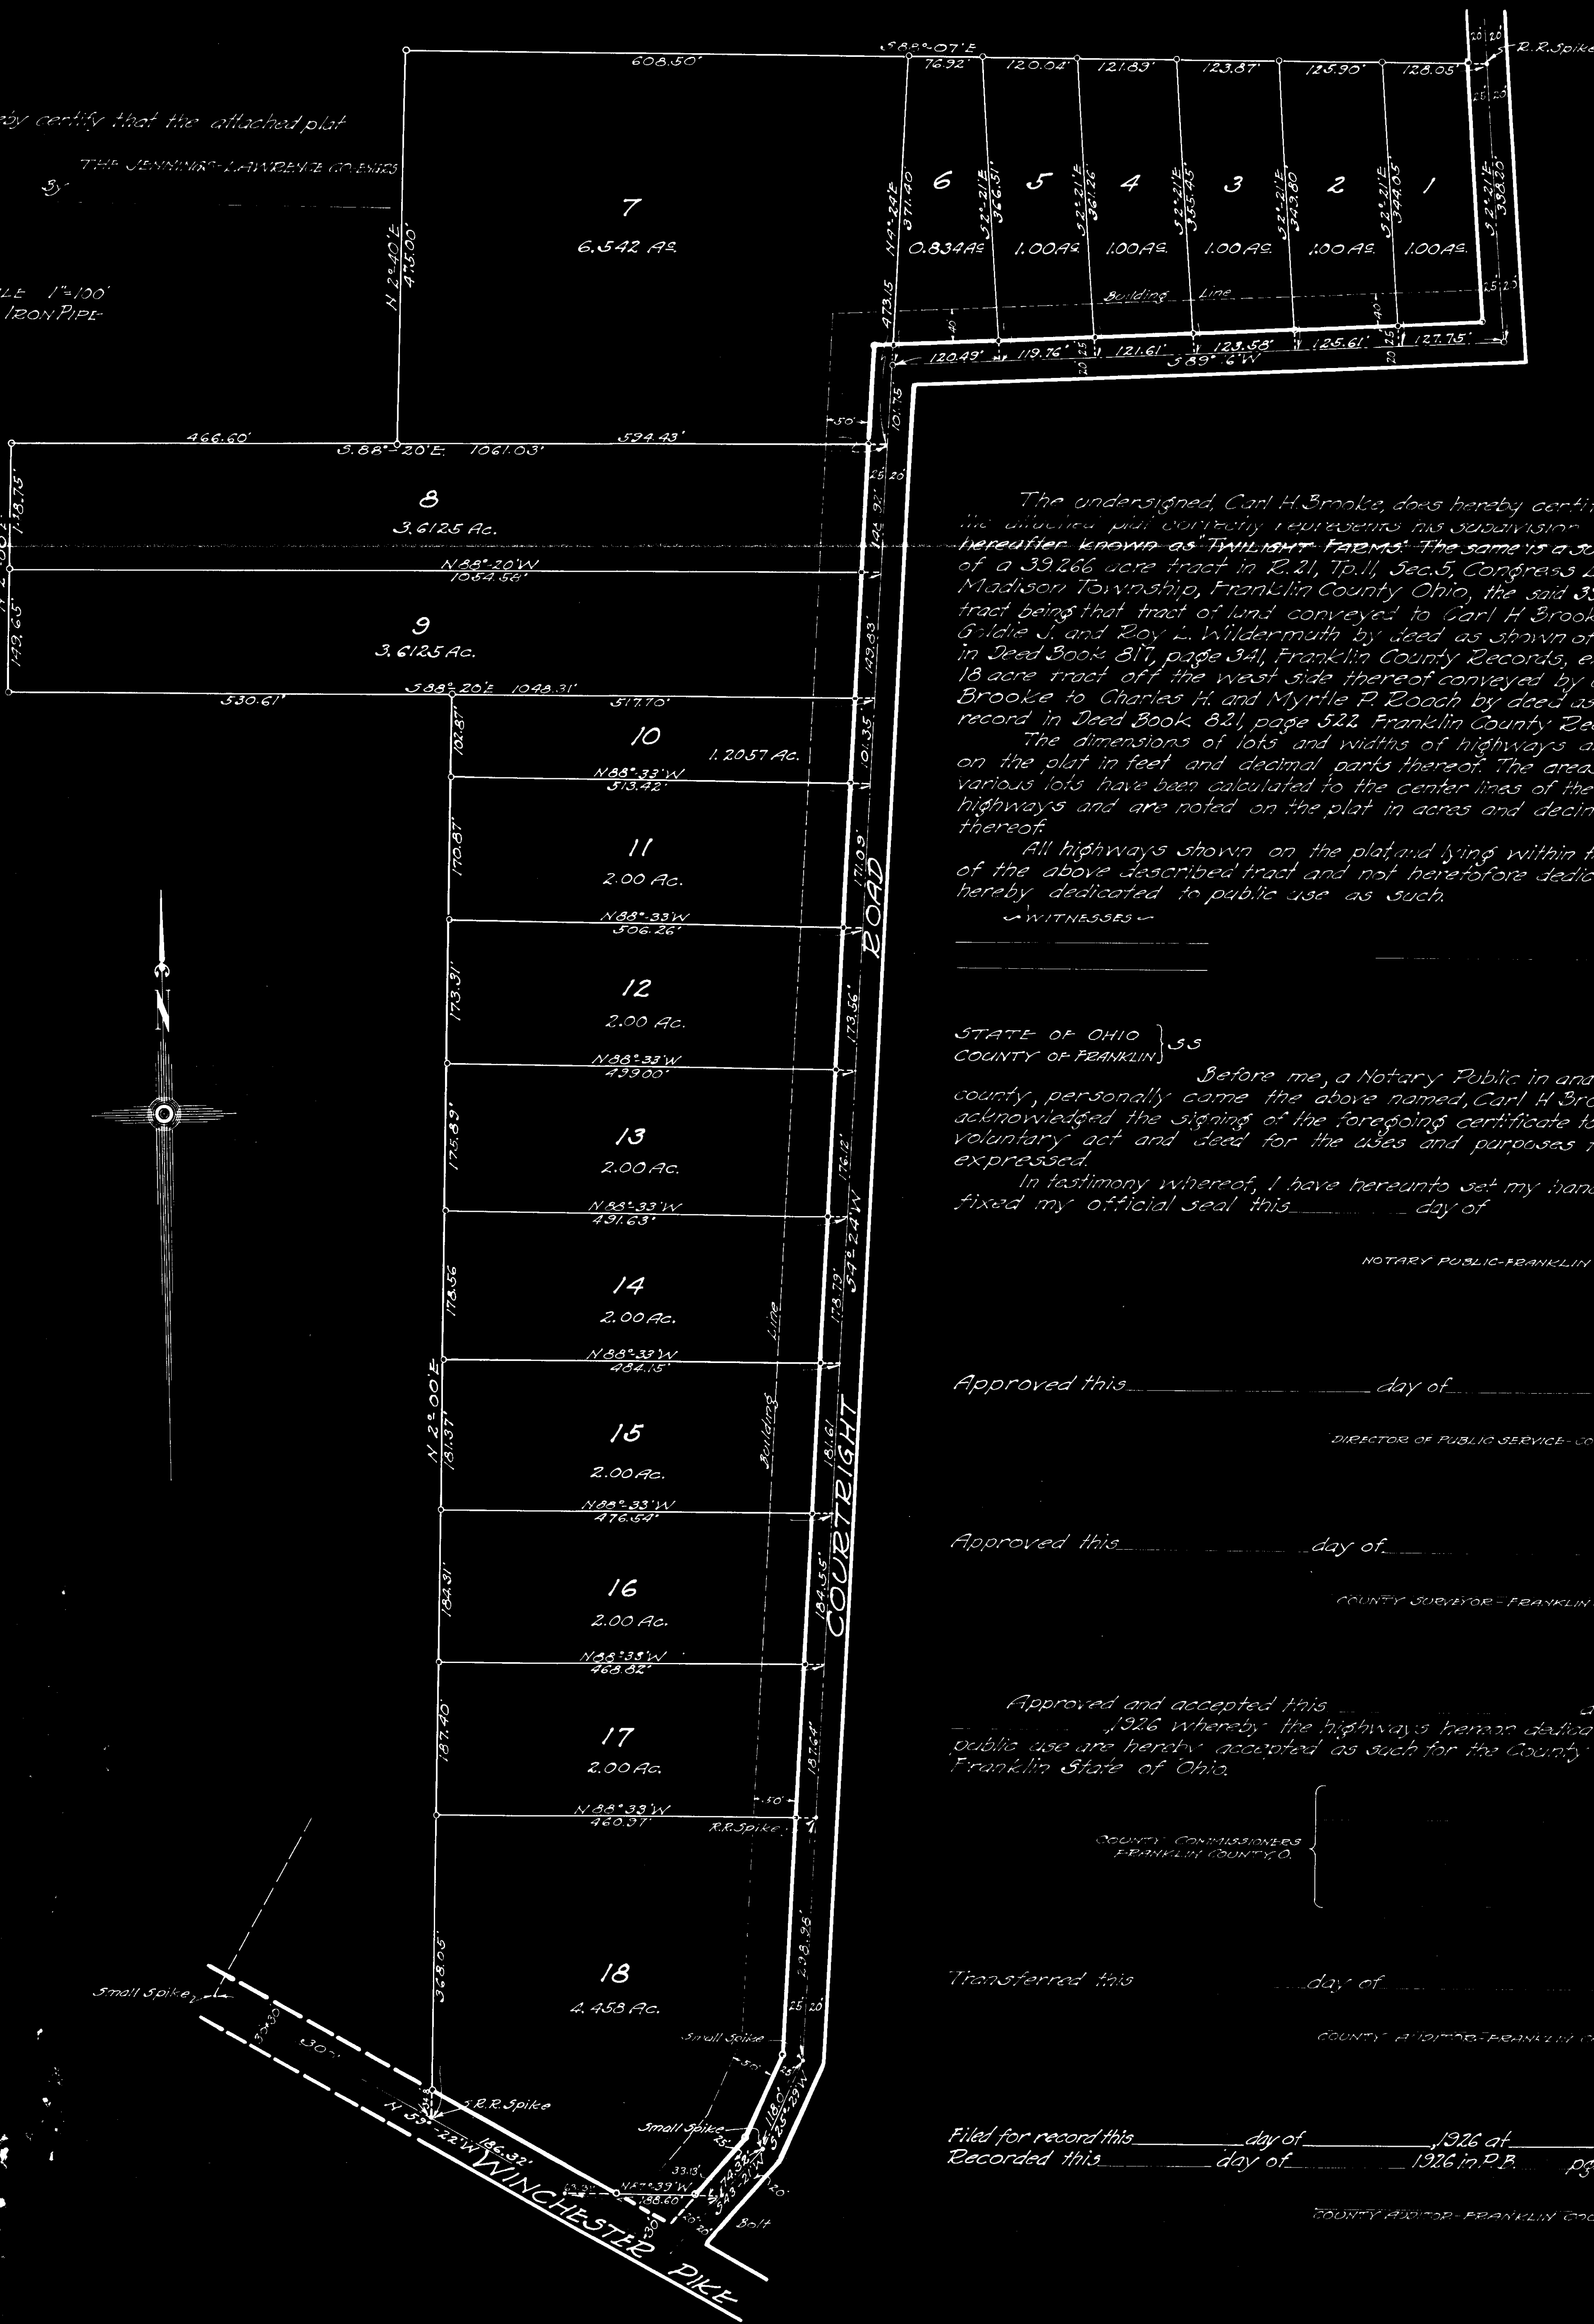

The undersigned, Carl H. Brooke, does hereby certify that the attached plat correctly represents his subdivision to be hereafter known as Twilight Farms. The same is a subdivision of a 39.266 acre tract in R. 21, Tp. 11, Sec. 5, Congress Lands, in Madison Township, Franklin County Ohio, the said 39.266 acre tract being that tract of land conveyed to Carl H. Brooke by Goldie J. and Roy L. Wildermuth by deed as shown of record in Deed Book 817, page 341, Franklin County Records, except an 18 acre tract off the west side thereof conveyed by Carl H. Brooke to Charles H. and Myrtle P. Roach by deed as shown of record in Deed Book 821, page 322 Franklin County Records.

The dimensions of lots and widths of highways are shown on the plat in feet and decimal parts thereof. The areas of the various lots have been calculated to the center lines of the adjoining highways and are noted on the plat in acres and decimal parts thereof.

All highways shown on the plat and lying within the bounds of the above described tract and not heretofore dedicated, are hereby dedicated to public use as such.

WITNESSES

STATE OF OHIO } ss
COUNTY OF FRANKLIN }
Before me, a Notary Public in and for said county, personally came the above named, Carl H. Brooke, who acknowledged the signing of the foregoing certificate to be his voluntary act and deed for the uses and purposes therein expressed.
In testimony whereof, I have hereunto set my hand and affixed my official seal this _____ day of _____, 1926.

NOTARY PUBLIC-FRANKLIN COUNTY, O.
Approved this _____ day of _____, 1926.

DIRECTOR OF PUBLIC SERVICE-COLUMBUS, O.
Approved this _____ day of _____, 1926.
COUNTY SURVEYOR-FRANKLIN COUNTY, O.

Approved and accepted this _____ day of _____, 1926 whereby the highways herein dedicated to public use are hereby accepted as such for the County of Franklin State of Ohio.

COUNTY COMMISSIONERS-FRANKLIN COUNTY, O.

Transferred this _____ day of _____, 1926.
COUNTY ATTORNEY-FRANKLIN COUNTY, O.

Filed for record this _____ day of _____, 1926 at _____ M.
Recorded this _____ day of _____, 1926 in P.B. _____ pg. _____
COUNTY CLERK-FRANKLIN COUNTY, O.