


MADISON Twp
C-42 D

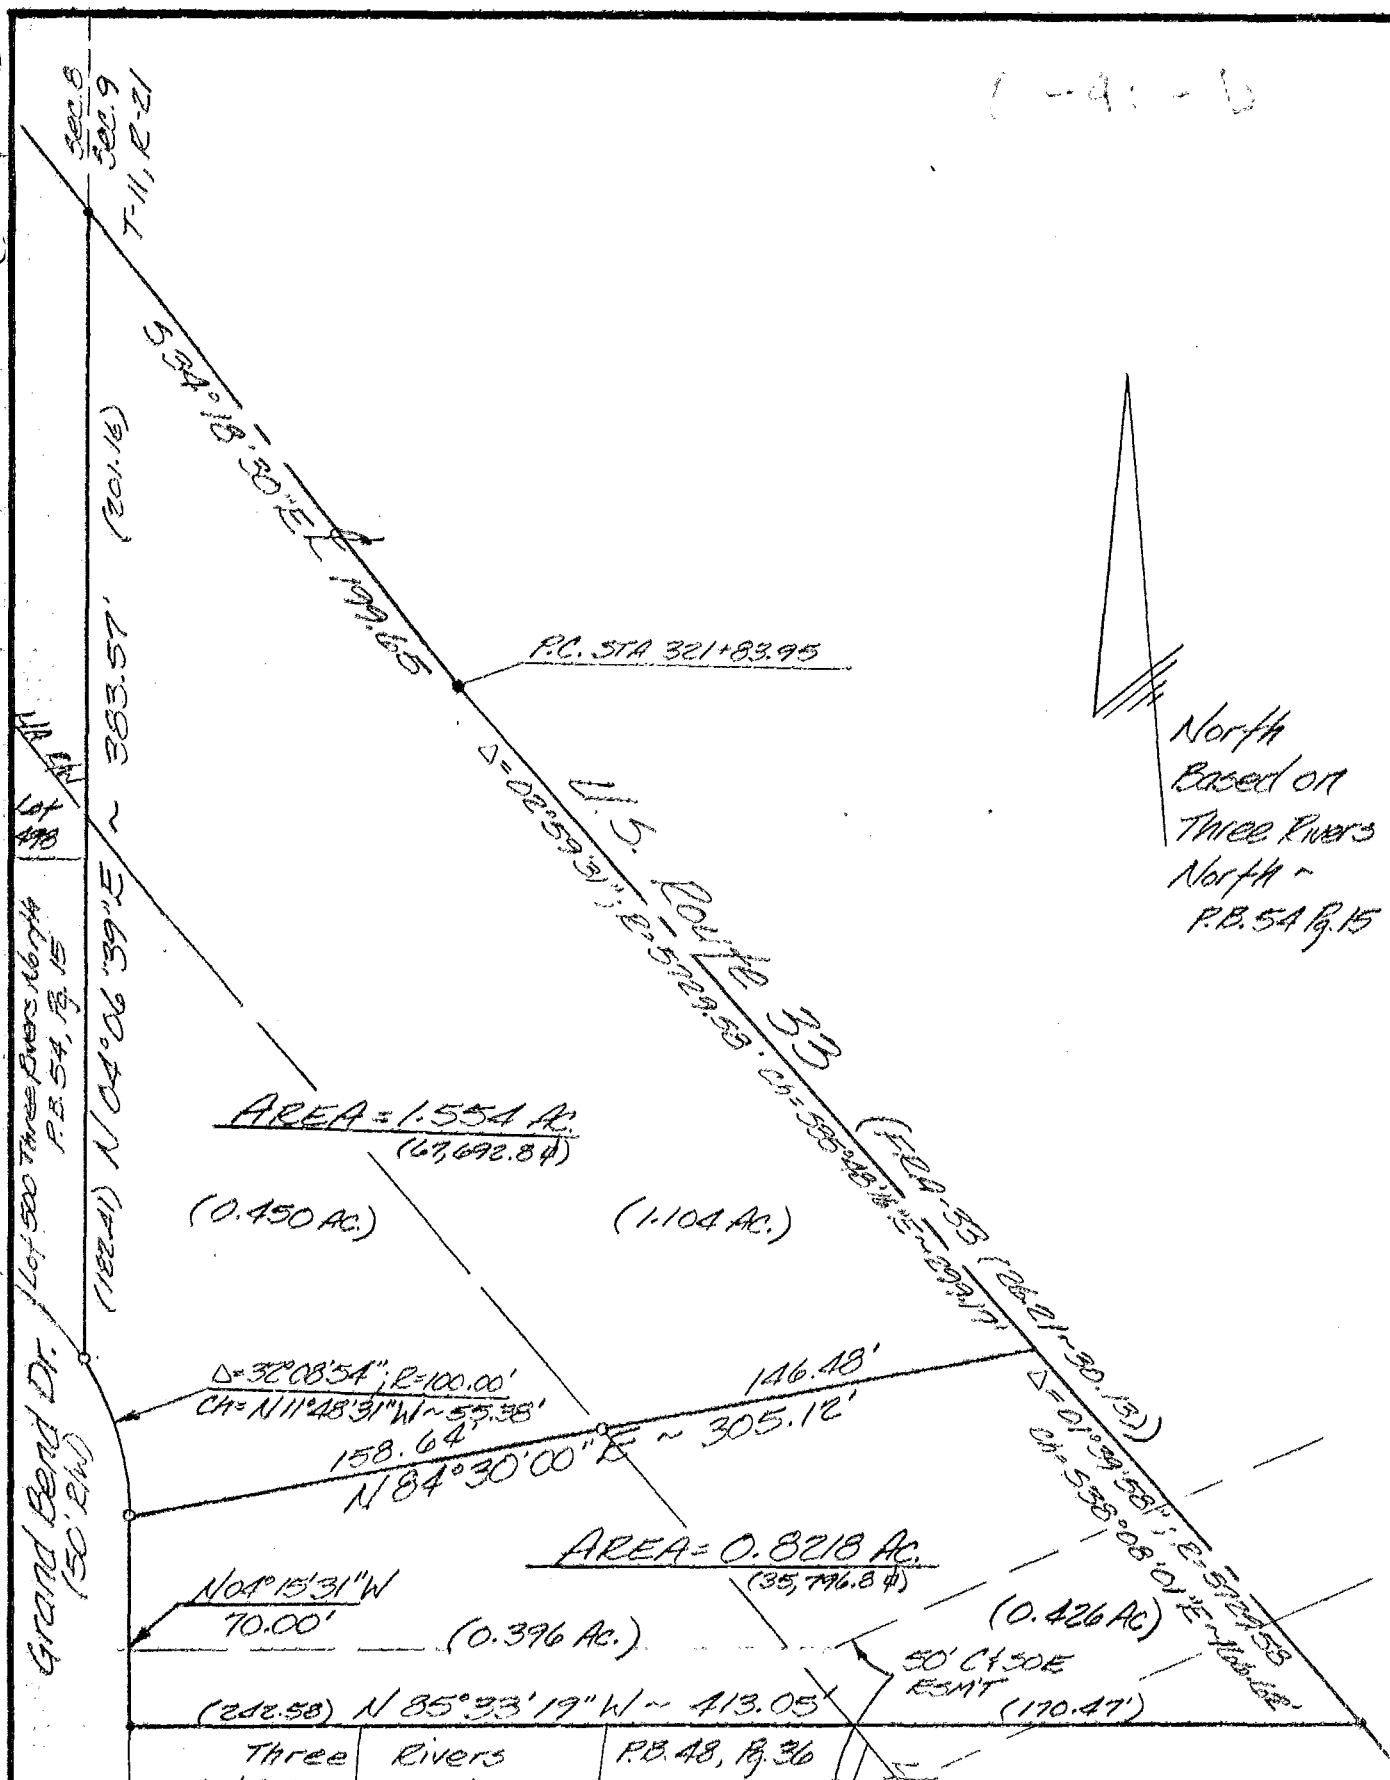

TO ALL PARTIES INTERESTED IN TITLE

TO THE PREMISES SURVEYED:
I do hereby certify that this is a true and accurate survey made by me or under my supervision, and that all points are as called, and there are no encroachments either way across any line except as shown.

JOHN R. AHLERS, L.S. #6200

John R. Ahlers

LEGEND

- Iron Pin Found
- Iron Pin Set With Plastic I.D. Cap
- △ P.K. Nail or Spike

Lot Split for Ken Reed's Co.
NW 1/4 Sec 9, T-11, R-21, Matthews' Survey of Congress Lads.
City of Columbus, Fr. in Co. Ohio

D.B. 3766 Pg. 419

P.B. Pg.

Scale: 1" = 60'

Date: 1 July 1985

Drawn By: KPD

AHLERS, M. & ASSOC., INC.


Engineering & Surveying

360 W. Waterloo St. - P.O. Box 2

Canal Winchester, Ohio 43110

837-1178

Job No. 85-0830

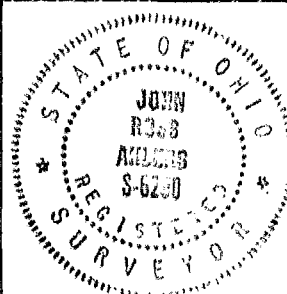

9576640
95857400