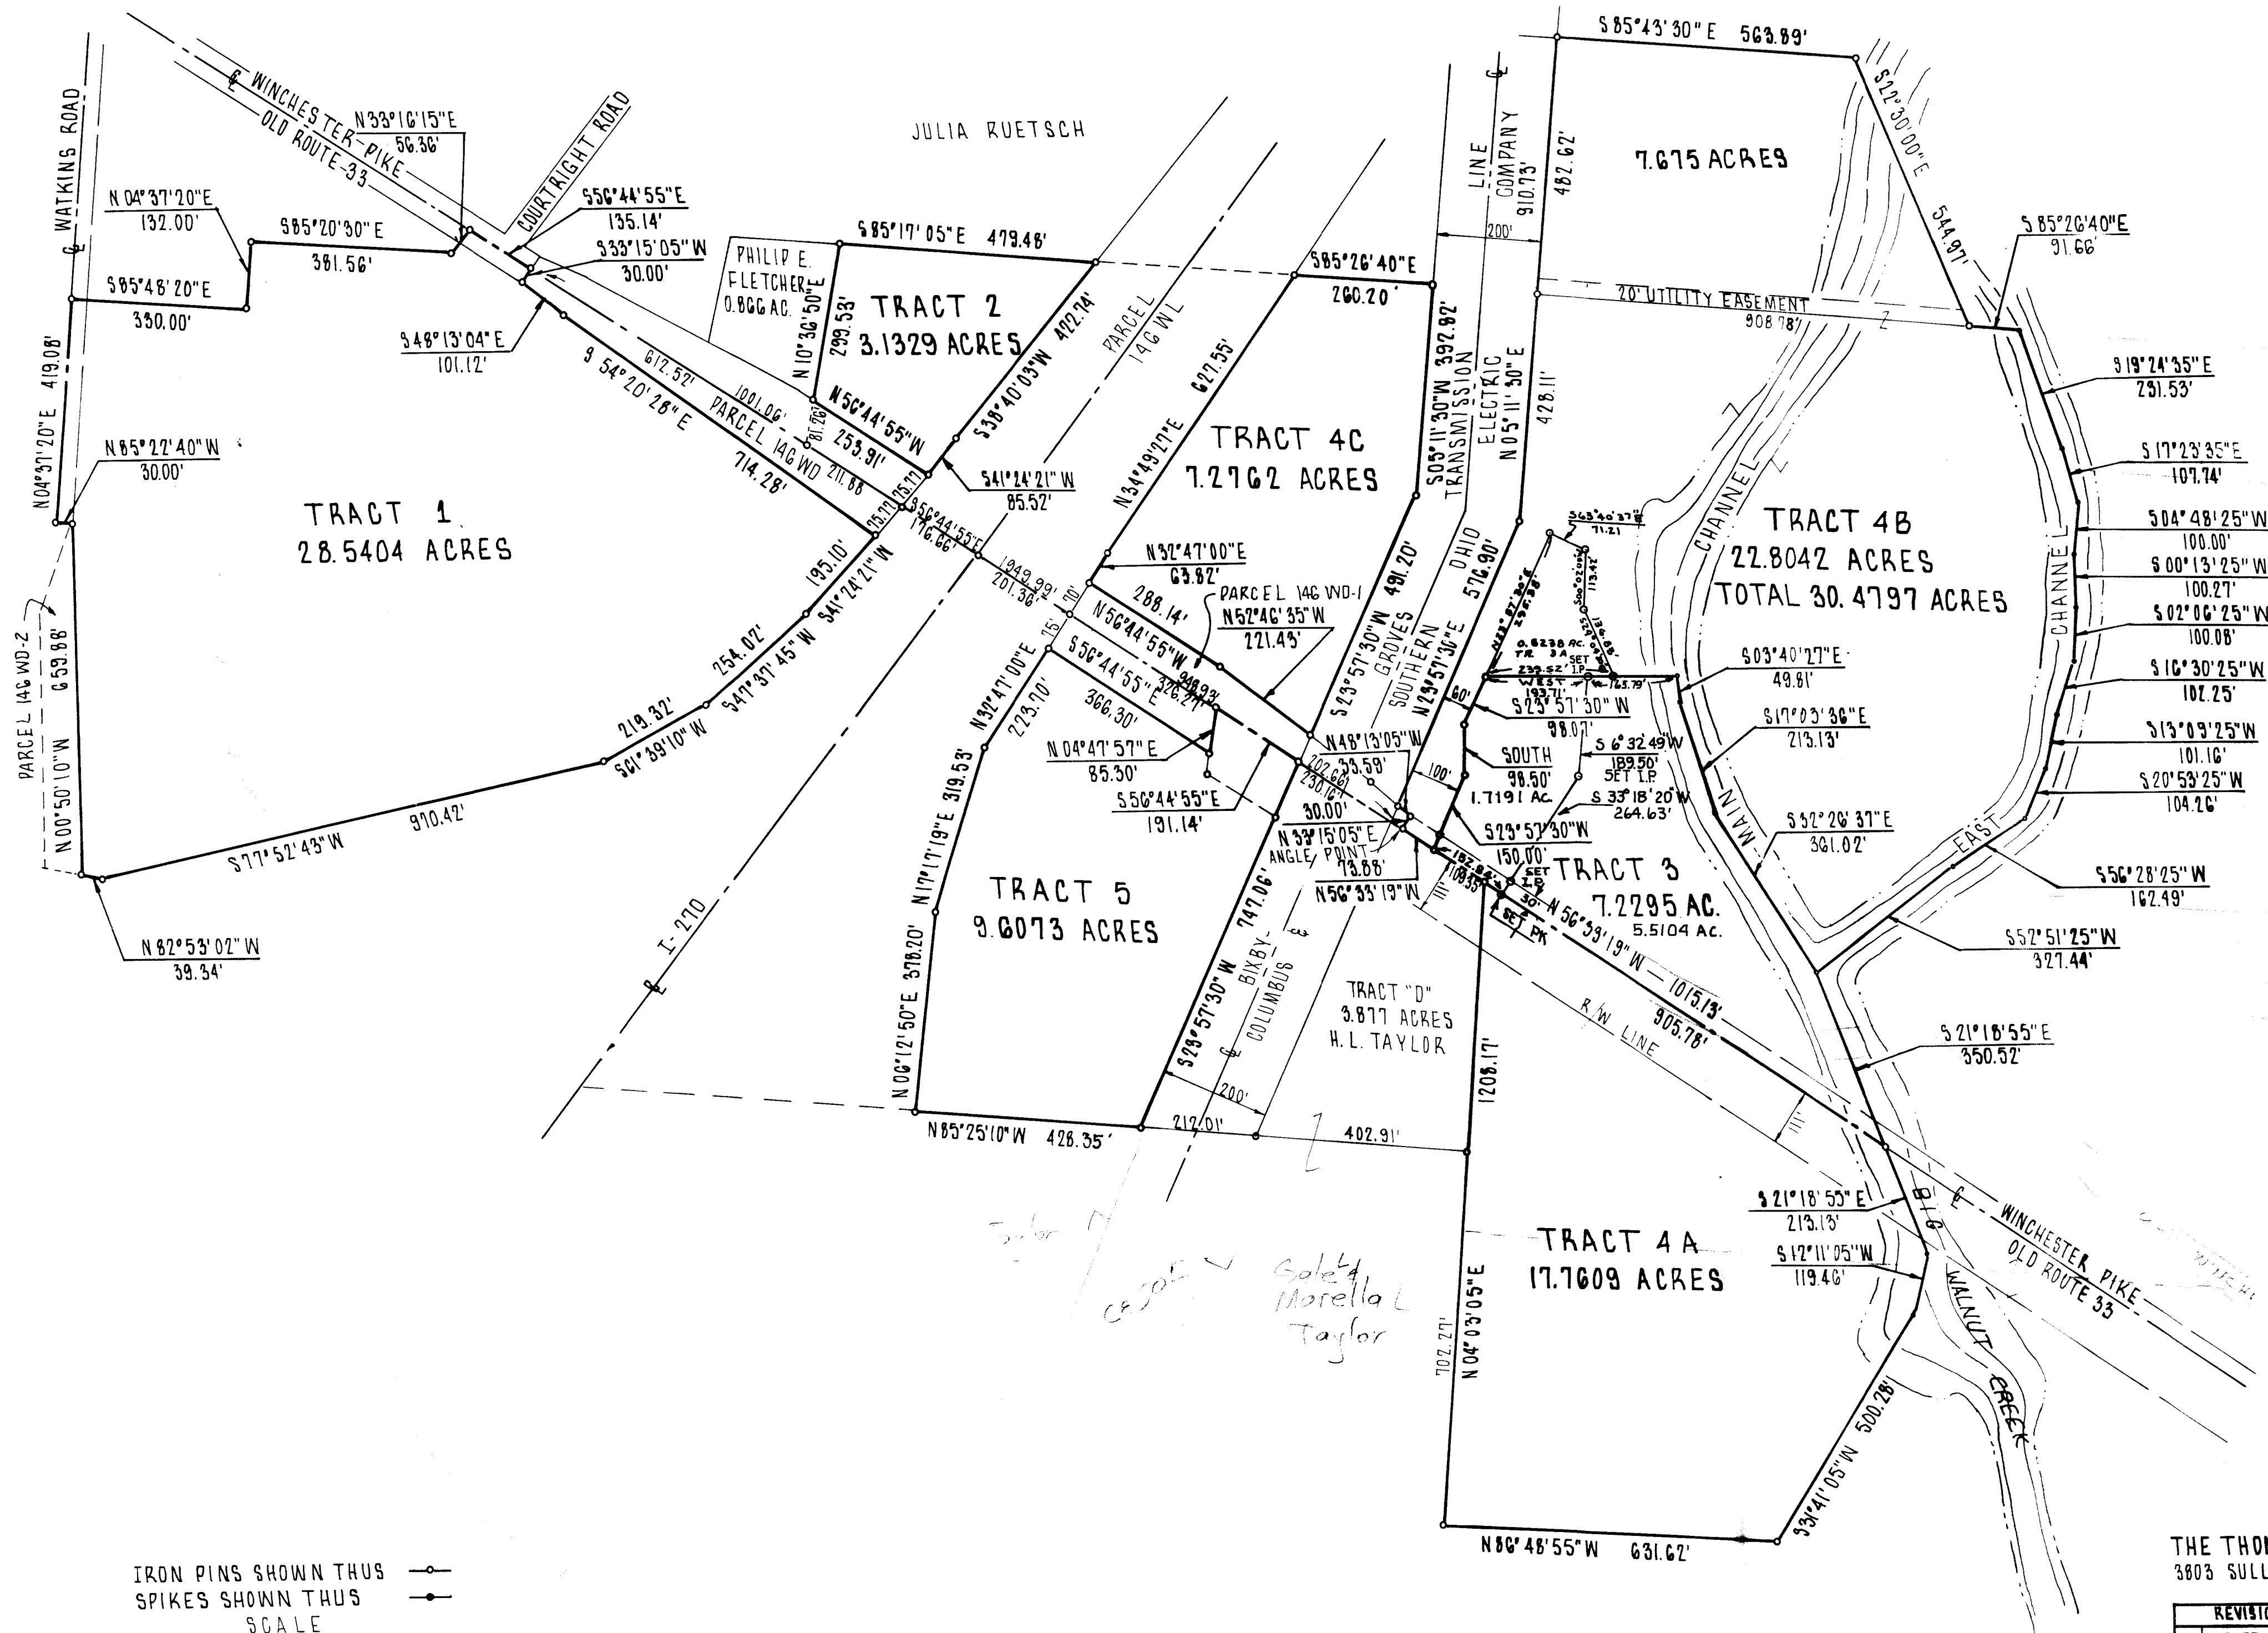


See Map Monday
7-23-79
3,980.00

IRON PINS SHOWN THUS —○—
SPIKES SHOWN THUS —●—
SCALE
0 200 400 600

REVISIONS			LOCATED IN THE STATE OF OHIO, COUNTY OF FRANKLIN, TOWNSHIP OF MADISON.		
NO.	DATE	BY			
1	9-4-81	RWC	ROBERTA F. BAIRD FARM SURVEY		
2	9 JULY 85	NCM	FOR THE COLUMBUS & SOUTHERN OHIO ELECTRIC CO.		
3			DRAWN BY	RWC	SCALE 1"= 200'
4			DATE	MAY, 79	ORD. NO. 196-79
5			TRACED BY	LRC	E-493

Richard W. Conrad
REGISTERED SURVEYOR S-5041