


F-60

SOUTHWEST QUARTER OF SECTION 5


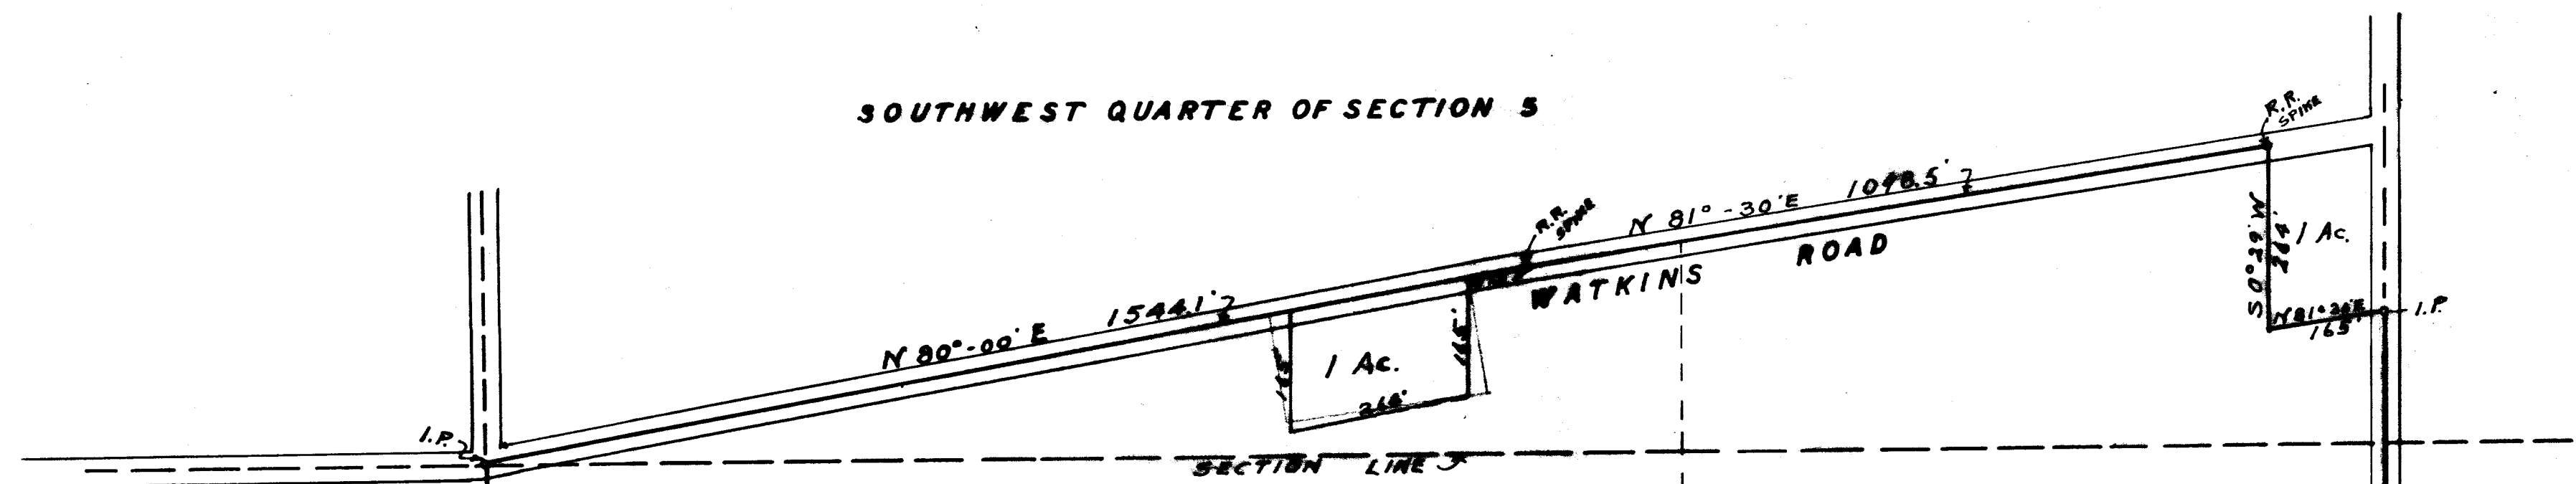


PLAT

SHOWING HELSEL FARM IN
MADISON TWP. FRANKLIN CO. O.

MADE FROM SURVEY BY J.O. THOMAS, C.E.
AUGUST 6, 1937. SCALE 1 IN. = 200 FT.

197.89 Ac.

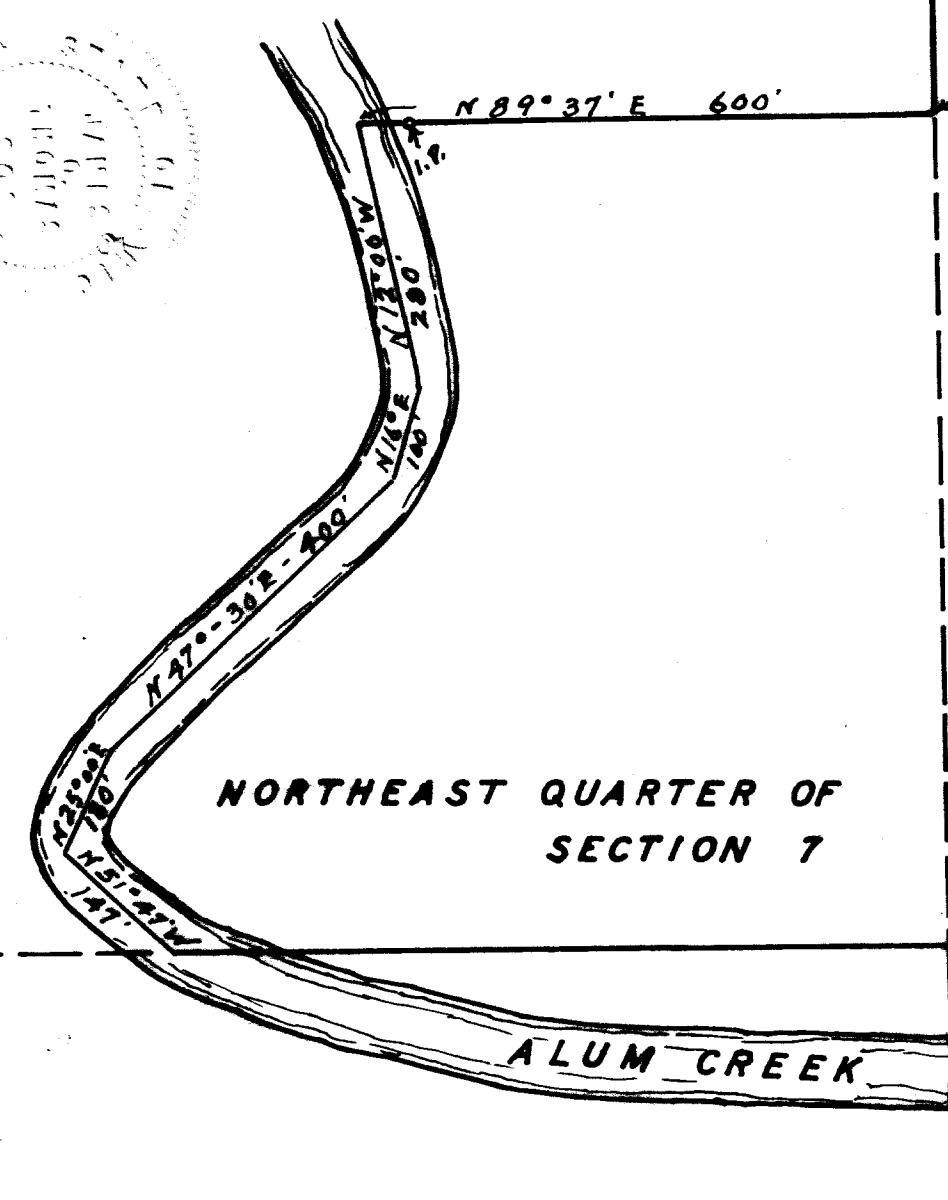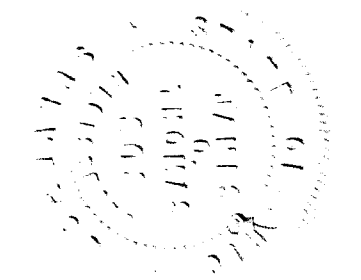

NORTHEAST QUARTER OF
SECTION 7

NORTHWEST QUARTER OF SECTION 8

N 89°-40' W 3540'
HALF SECTION LINE 3

S 0°-29' W 2910.9'
HALF SECTION LINE 3

F-60

F60