


TWILIGHT FARMS

SURVEYED & PLATTED
BY
THE JENNINGS-LAWRENCE CO.
CIVIL & MUNICIPAL ENGINEERS
COLUMBUS, O.

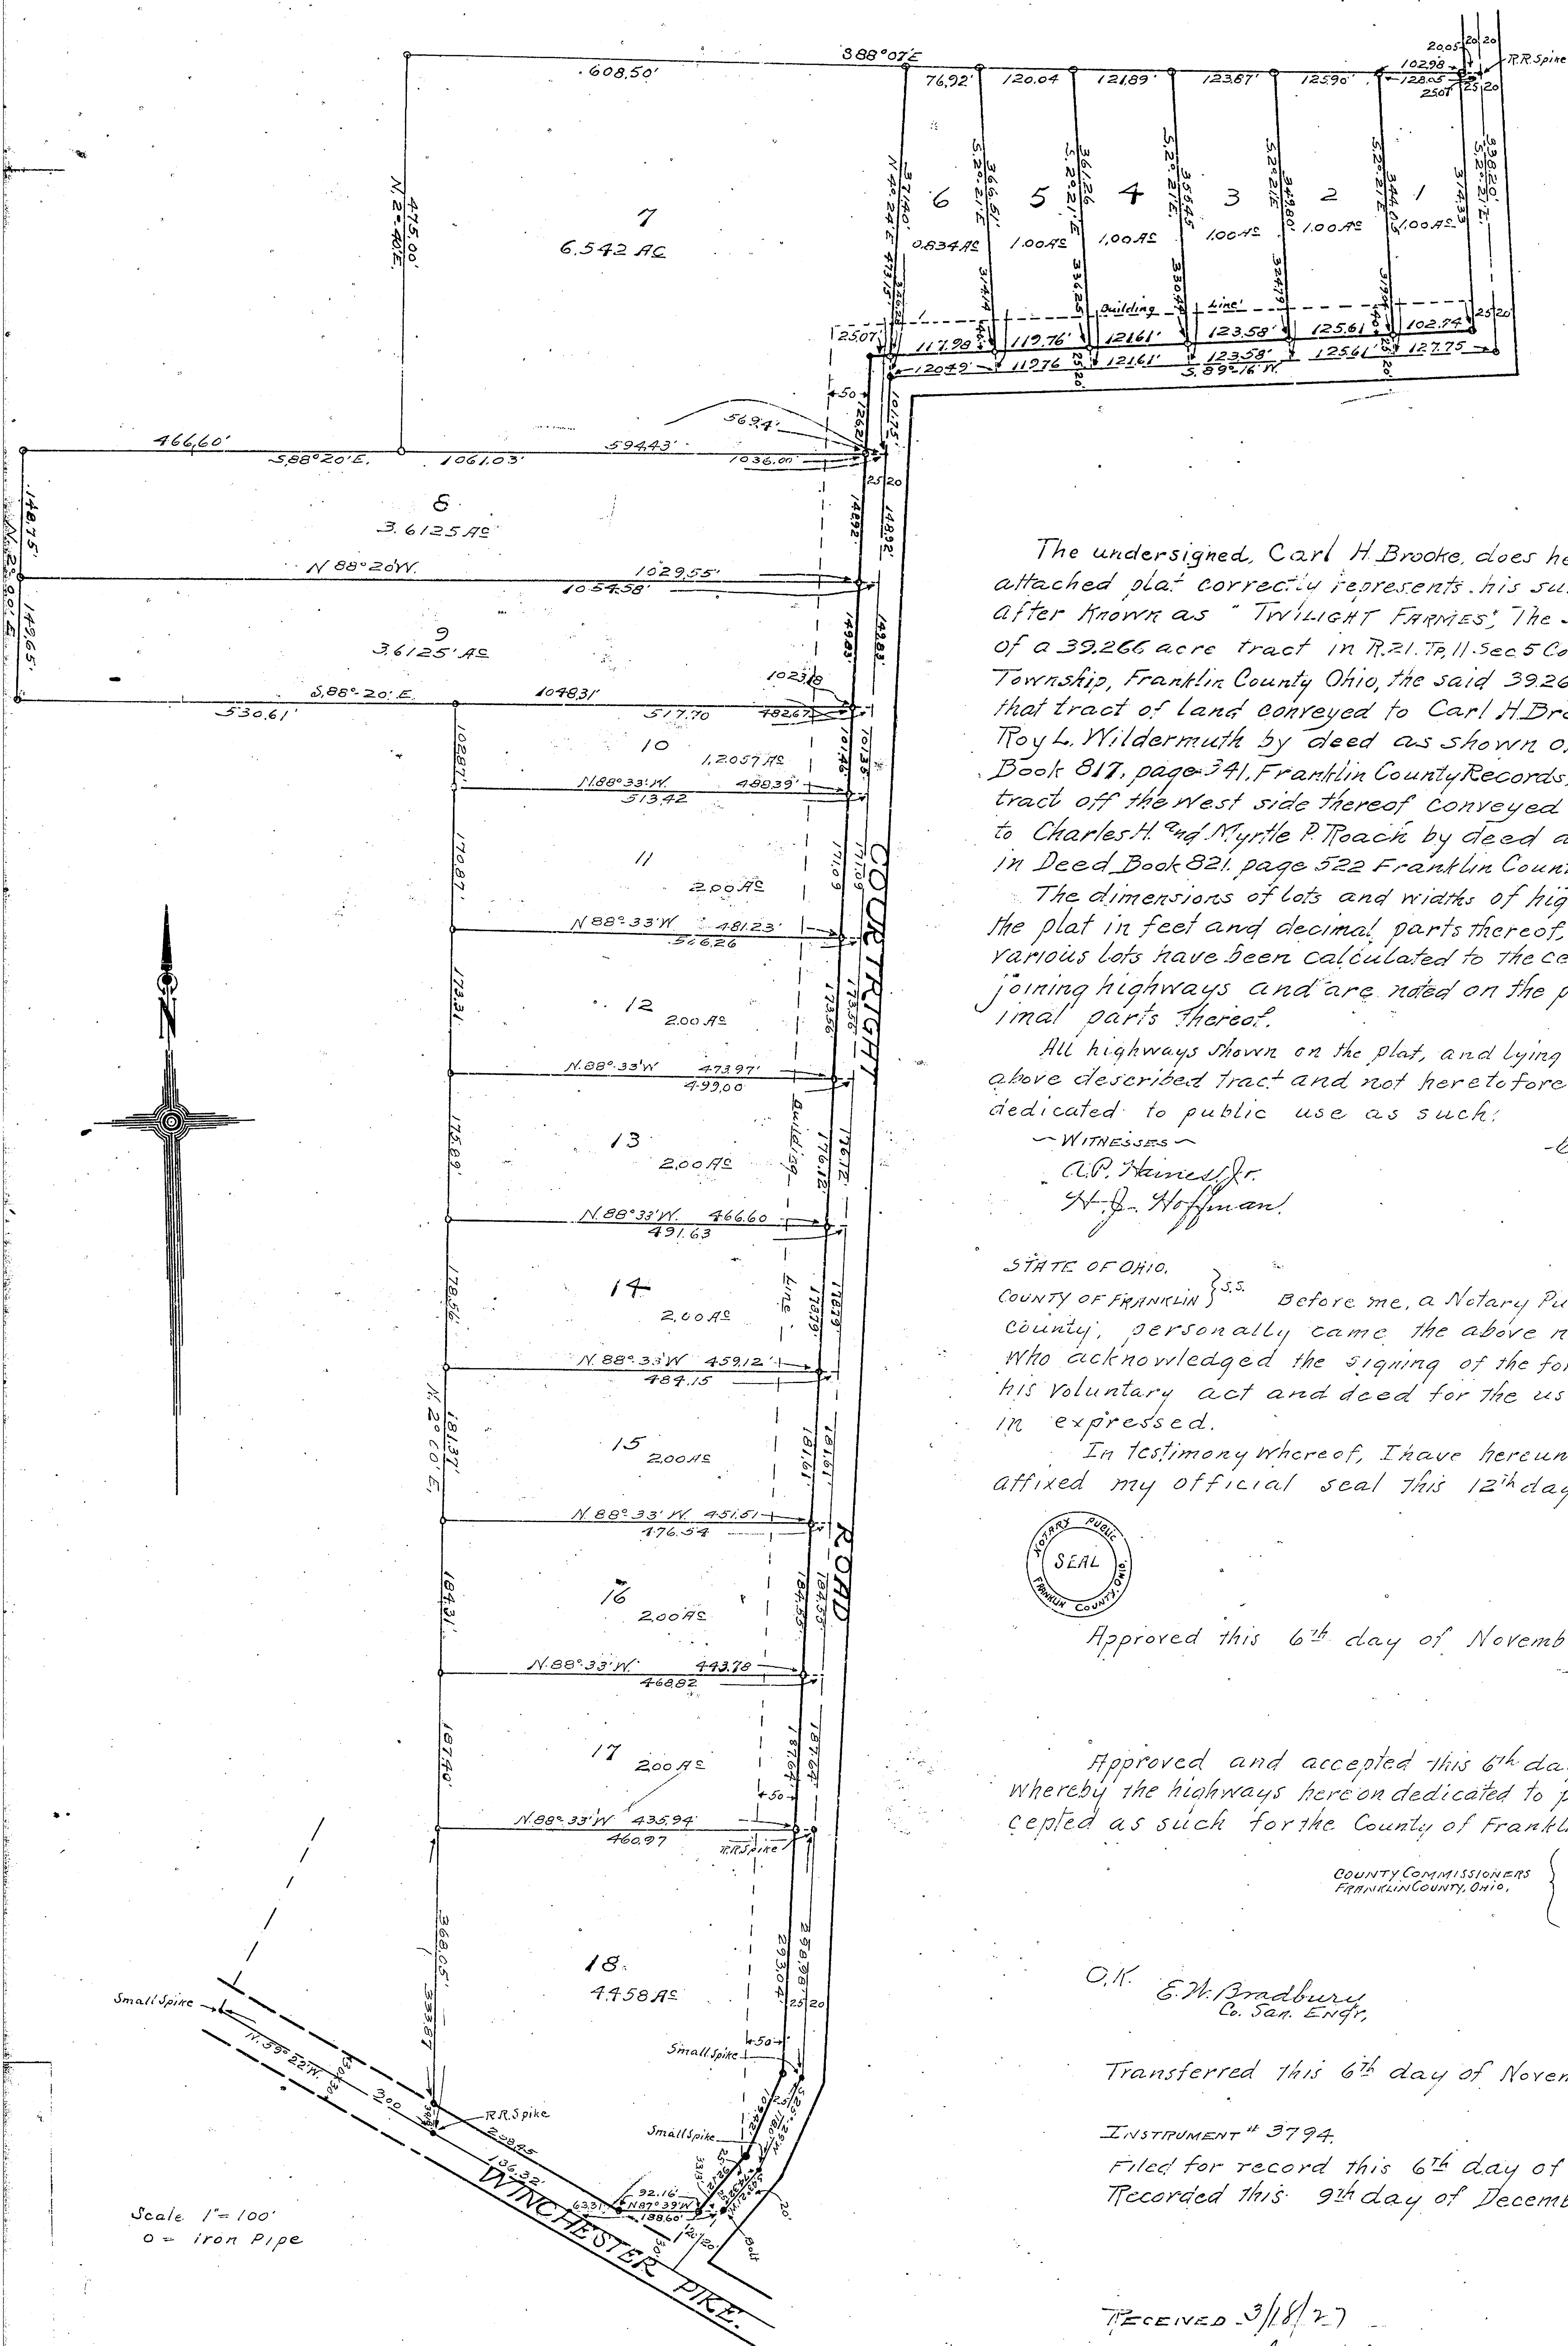

The undersigned, Carl H. Brooke, does hereby certify that the attached plat correctly represents his subdivision to be hereafter known as "TWILIGHT FARMS". The same is a subdivision of a 39.266 acre tract in T. 21. N. 11. Sec. 5 Congress Lands, in Madison Township, Franklin County Ohio, the said 39.266 acre tract being that tract of land conveyed to Carl H. Brooke by Goldie J. and Roy L. Wildermuth by deed as shown of record in Deed Book 817, page 341, Franklin County Records, except an 18 acre tract off the west side thereof conveyed by Carl H. Brooke to Charles H. and Myrtle P. Roach by deed as shown of record in Deed Book 821, page 522 Franklin County Records.

The dimensions of lots and widths of highways are shown on the plat in feet and decimal parts thereof. The areas of the various lots have been calculated to the center lines of the adjoining highways and are noted on the plat in acres and decimal parts thereof.

All highways shown on the plat, and lying within the bounds of the above described tract and not heretofore dedicated, are hereby dedicated to public use as such.

WITNESSES

C. P. Haines Jr.


H. J. Hoffman

Carl H. Brooke

STATE OF OHIO.

Before me, a Notary Public in and for said County, personally came the above named, Carl H. Brooke, who acknowledged the signing of the foregoing certificate to be his voluntary act and deed for the uses and purposes therein expressed.

In testimony whereof, I have hereunto set my hand and affixed my official seal this 12th day of April, 1926

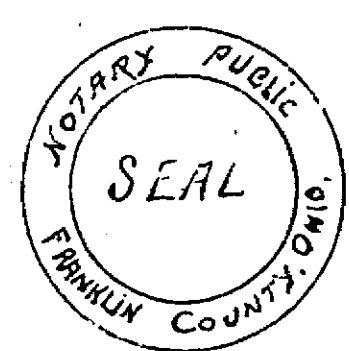

M. L. Phelps
NOTARY - PUBLIC - FRANKLIN COUNTY, O.

Approved this 6th day of November, 1926

Courts C. Lettmer
COUNTY SURVEYOR - FRANKLIN COUNTY, O.

Approved and accepted this 6th day of November, 1926 whereby the highways hereon dedicated to public use are hereby accepted as such for the County of Franklin State of Ohio.

COUNTY COMMISSIONERS
FRANKLIN COUNTY, OHIO.

Milton W. Hedlake
Fred W. Atcherson
H. E. Barthman

O. K. E. M. Bradbury
Co. Sec. Engr.

Transferred this 6th day of November, 1926

INSTRUMENT # 3794

Filed for record this 6th day of November, 1926 at 11:20 AM

Recorded this 9th day of December, 1926 in P.B. 19 pg. 6

R. S. Williams
COUNTY RECORDER - FRANKLIN COUNTY, O.

RECEIVED 3/18/27

Carl H. Brooke

We hereby certify that the attached plat is correct
THE JENNINGS-LAWRENCE CO. ENGRS
By E. A. Lawrence, TREAS.